




Calabasas
Los Angeles
Orange County

www.Sheridaninc.com
877.874.2012

WEST

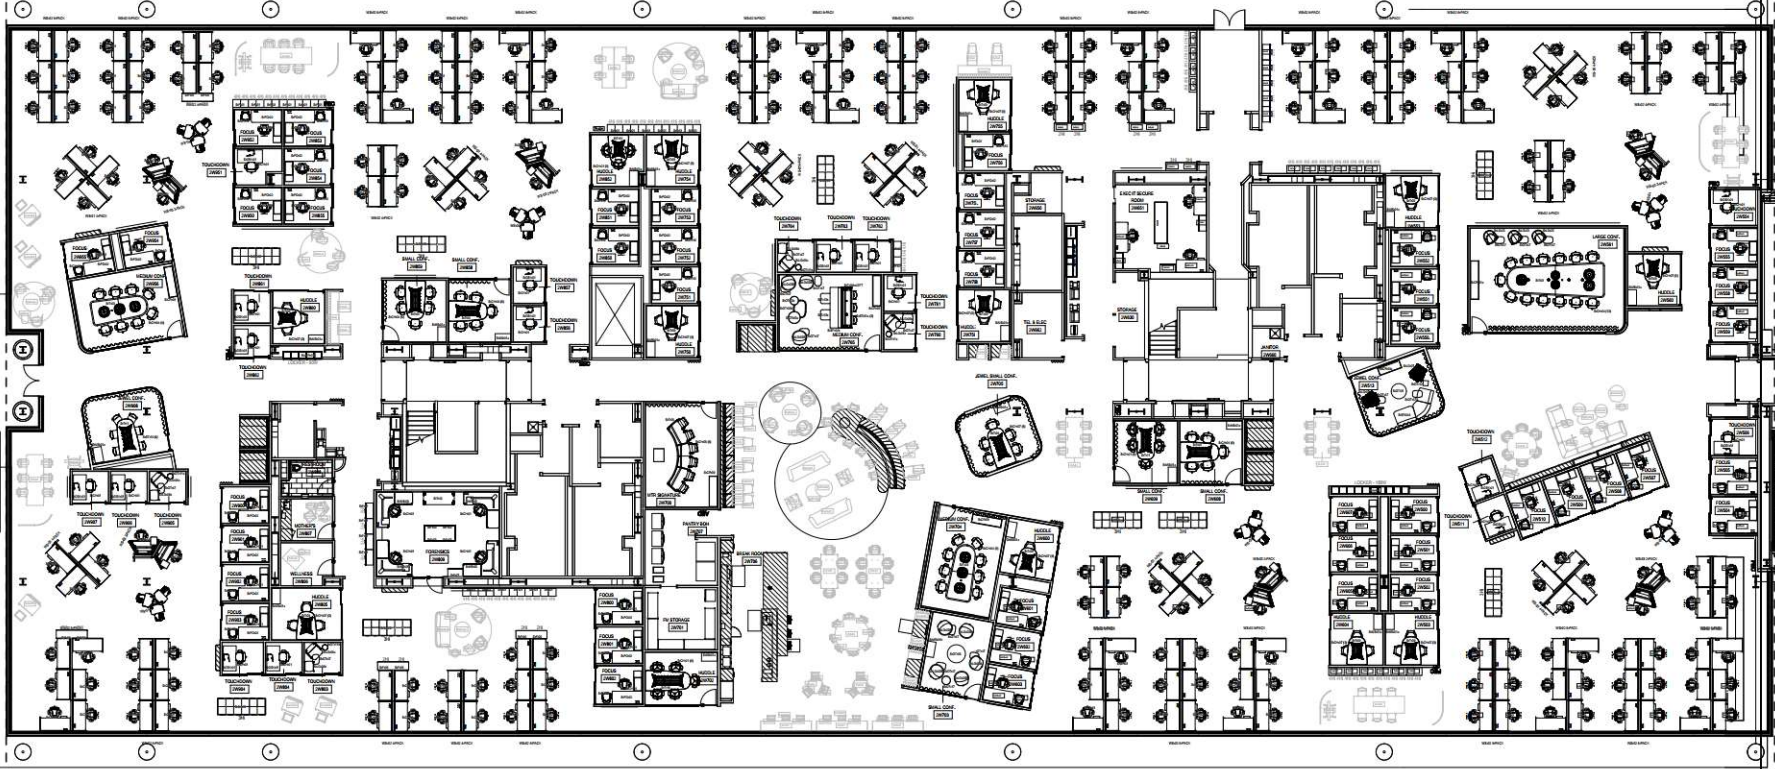


MATCHLINE SEE B1
MATCHLINE SEE B1

REVISION	DESCRIPTION	DATE
V01		08.07.23
V02		09.28.23
V03		01.04.24
V04		01.16.24

L2 WEST

DATE CREATED:	09.12.23	APPROVED BY:	
DRAWN BY:	JNL/CM/CG	SIGNATURE:	
ACCOUNT:	LL	DATE APPROVED:	
CHECKED BY:			

CHEVRON

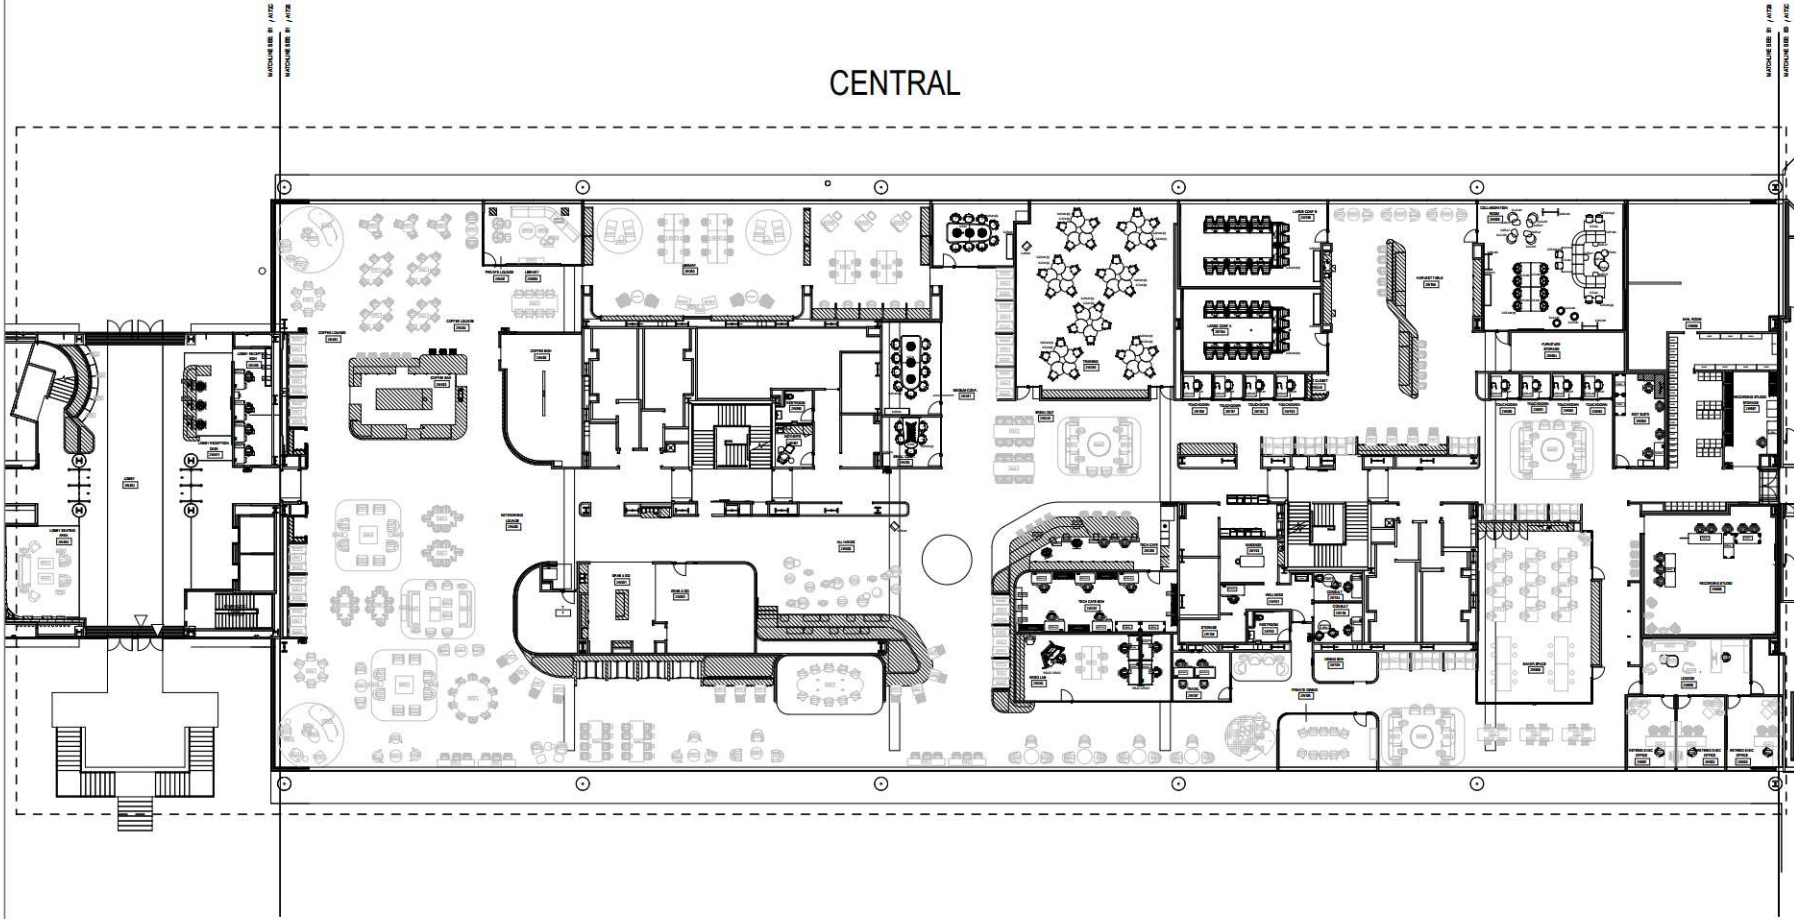


CENTRAL



DATE	DESCRIPTION
08.07.23	V01
09.28.23	V02
01.04.24	V03
01.16.24	V04

CHEVRON	L2 CENTRAL
client:	contract title:
lead architect:	date created: 09.12.23
	approved by:
	drawn by: JNL/CM/CG
	signature:
	account: LL
	date signed:
	checked by:

EAST

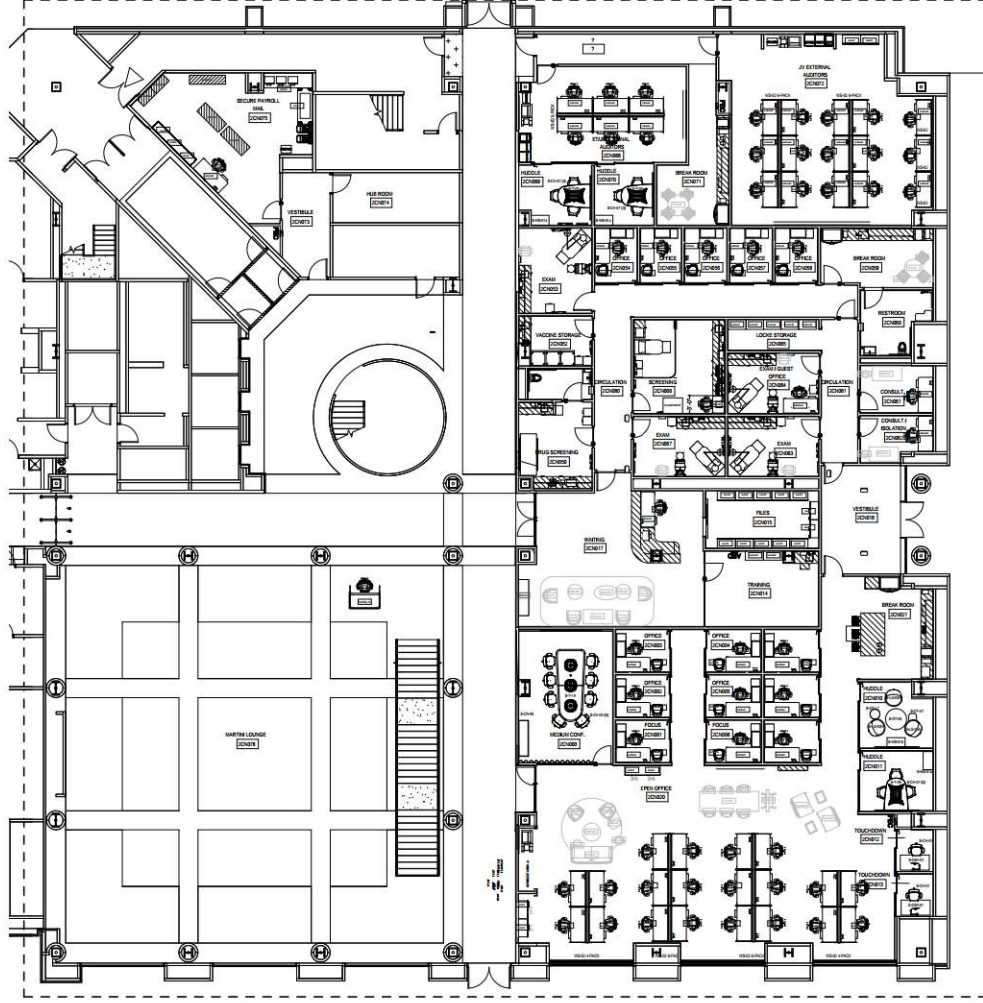

Calabasas
Los Angeles
Orange County

www.Sheridaninc.com
877.874.2012

DATE	DESCRIPTION
08.07.23	V01
09.28.23	V02
01.04.24	V03
01.16.24	V04


L2 EAST

client file:	09.12.23	approved by:
date created:	JNL/CM/CG	signature:
drawn by:	LL	date signed:
checked by:		

CHEVRON

Sheet 1/1

WEST

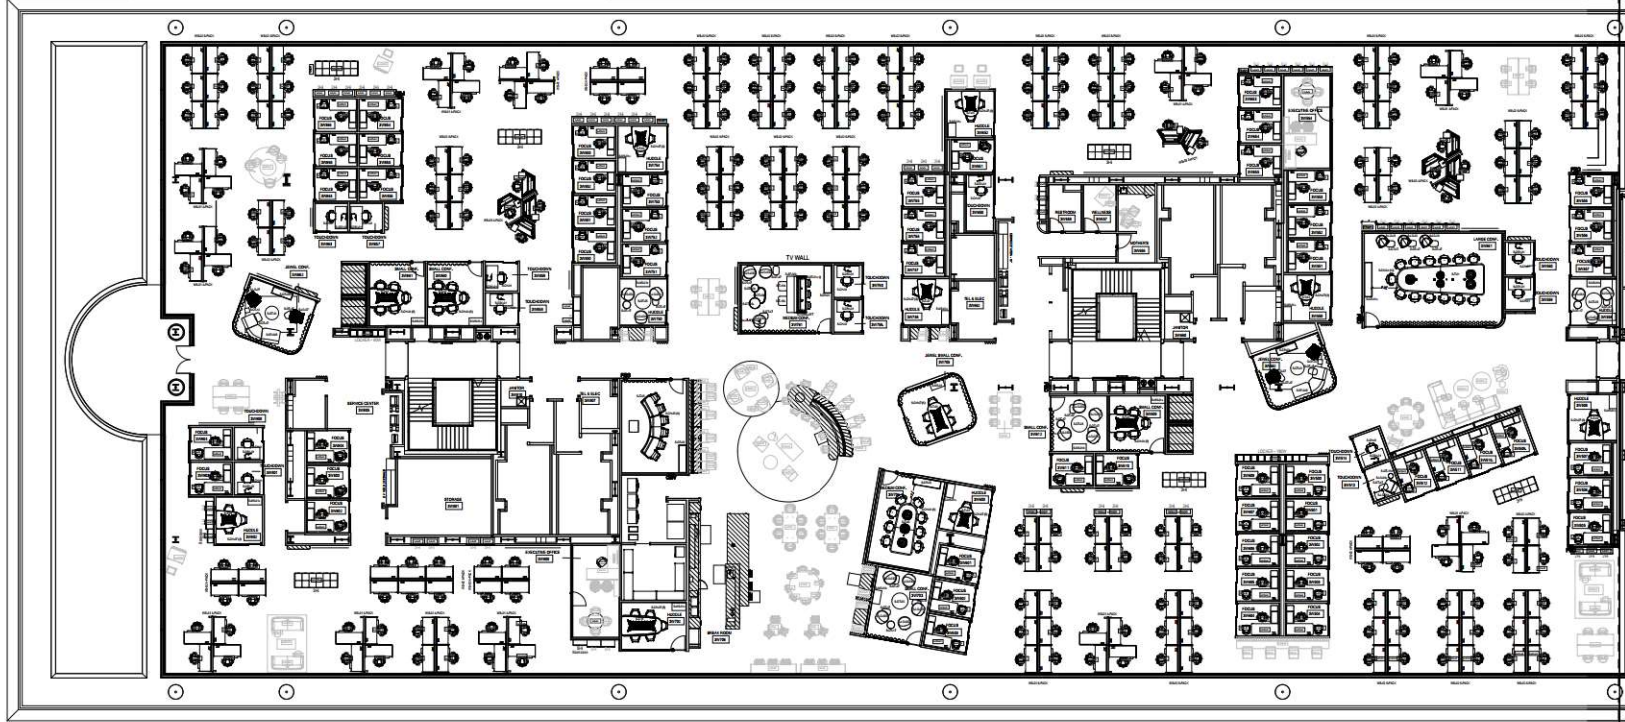

MACHINE ROOM #1 / PPA



Calabasas
Los Angeles
Orange County

www.Sheridaninc.com
877.874.2012

DATE	DESCRIPTION
08.01.23	V01
09.28.23	V02
10.03.23	V03
01.16.24	V04

L3 WEST


date created:	09.12.23	approved by:	
drawn by:	JLN/CM/CG	signature:	
checked by:	LL	date signed:	

CHEVRON

SCALE: 1/8" = 1'-0"

SCALE: 1/8" = 1'-0"

SCALE: 1/8" = 1'-0"

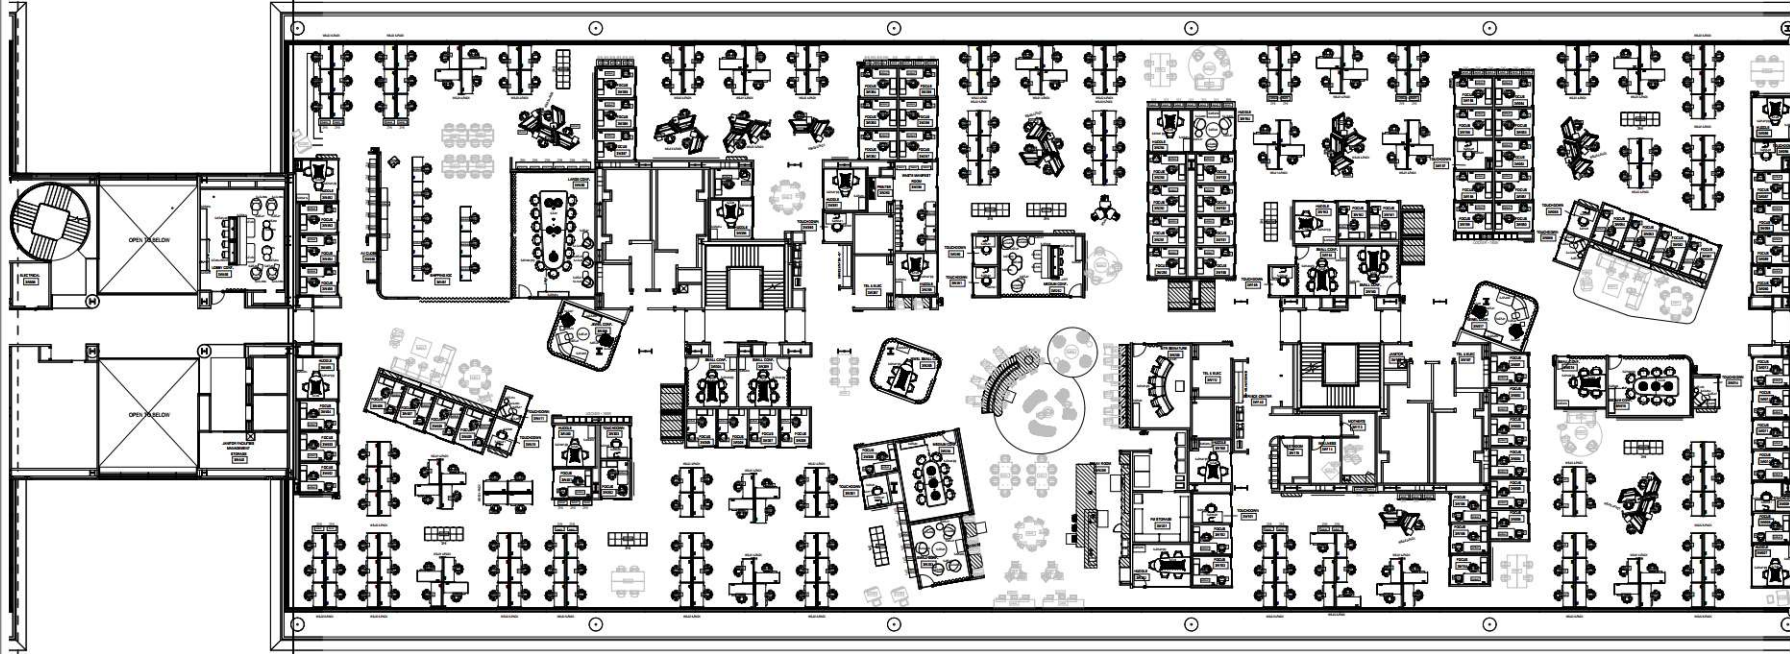

CENTRAL



Calabasas
Los Angeles
Orange County

www.Sheridaninc.com
877.874.2012

DATE	DESCRIPTION
08.01.23	V01
09.28.23	V02
10.03.23	V03
01.16.24	V04


L3 CENTRAL

date created:	09.12.23	approved by:	
drawn by:	JLN/CM/CG	signature:	
checked by:	LL	date signed:	

CHEVRON

SCALE: 1/8" = 1'-0"

EAST

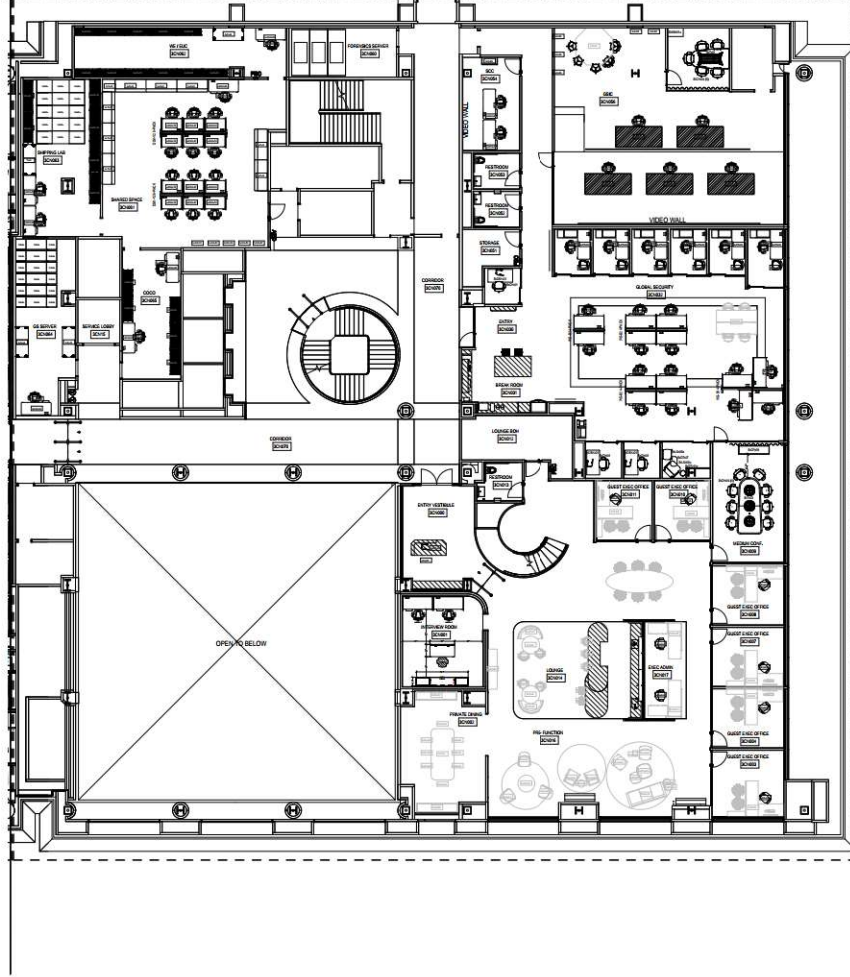

Calabasas
Los Angeles
Orange County

www.Sheridaninc.com
877.874.2012

DATE	DESCRIPTION
08/01/23	V01
09/28/23	V02
10/03/23	V03
01/16/24	V04


Client:	CHEVRON
Architect:	JLN/CM/CG
Drawn by:	LL
Checked by:	
Scale:	
Sheet:	Sheet 1/1



Calabasas
Los Angeles
Orange County

www.Sheridaninc.com
877.874.2012

WEST

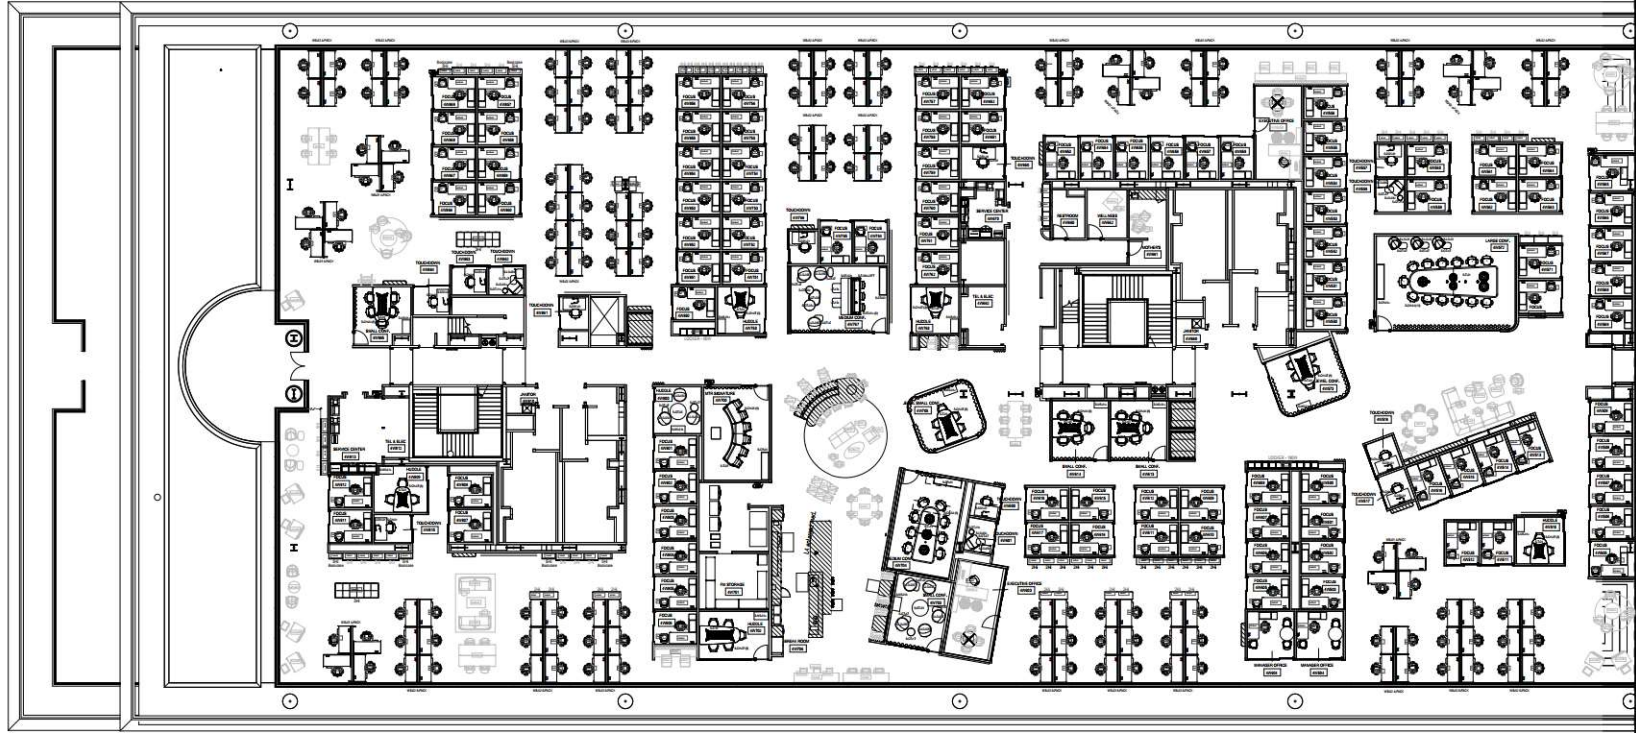

DATE	DESCRIPTION
07.21.23	V01
08.28.23	V02
01.04.24	V03
01.16.24	V04

L4 WEST

CHEVRON

date created: 09.14.23 approved by:
 drawn by: JLN/CM/CG signature:
 account: LL date signed:
 checked by:


Sheet 1/1

WINDOUBLES # 1/10C

WINDOUBLES # 1/10C
WINDOUBLES # 1/10C

WINDOUBLES # 1/10C

CENTRAL

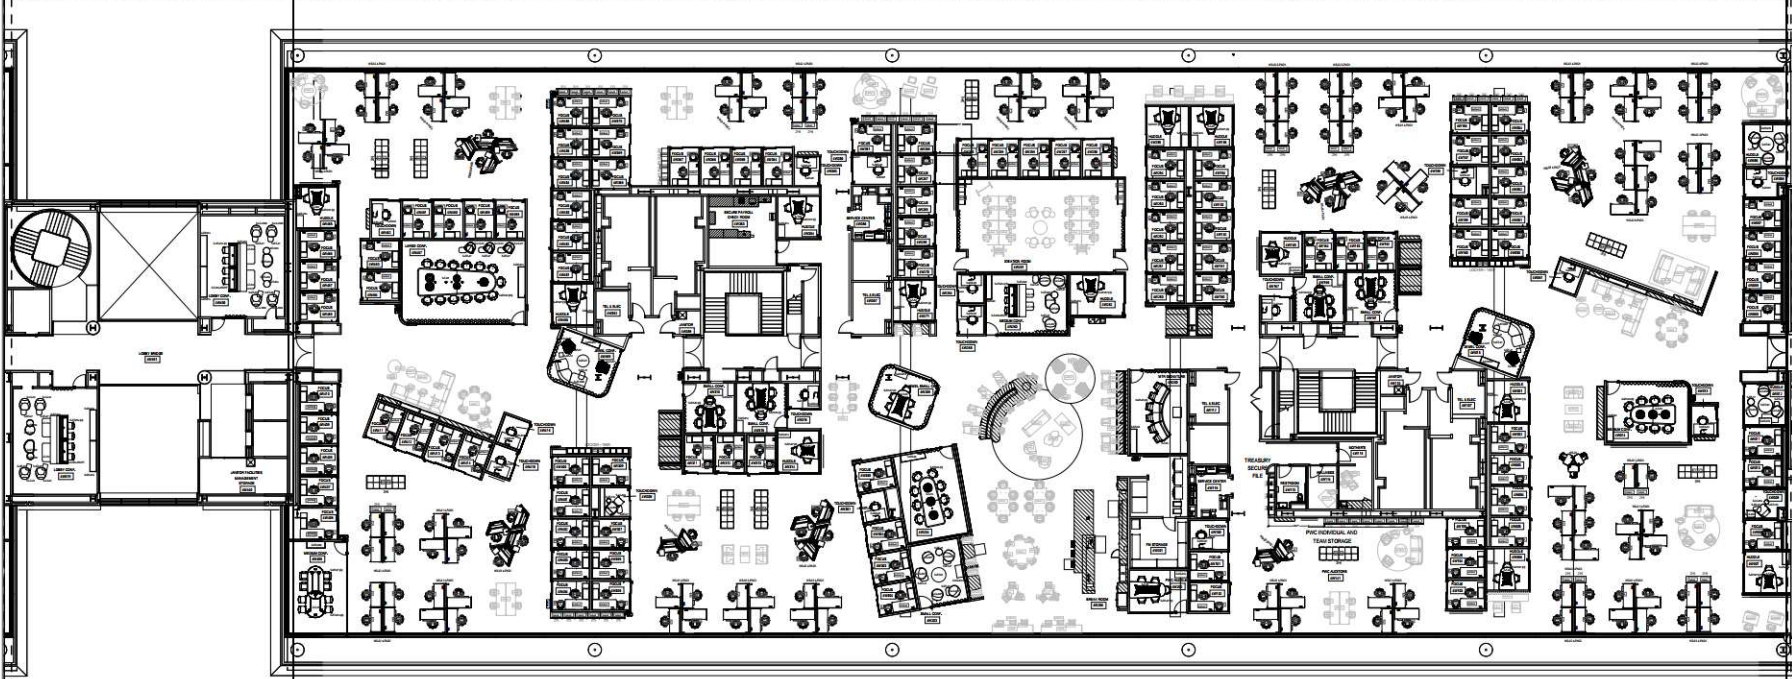

Calabasas
Los Angeles
Orange County

www.Sheridaninc.com
877.874.2012

DATE	DESCRIPTION
07.21.23	V01
08.28.23	V02
01.04.24	V03
01.16.24	V04


L4 CENTRAL

date created:	09.14.23	approved by:	
drawn by:	JLN/CM/CG	signature:	
checked by:	LL	date signed:	

CHEVRON

MATCHLINE SEE B1 / A1 NC

EAST

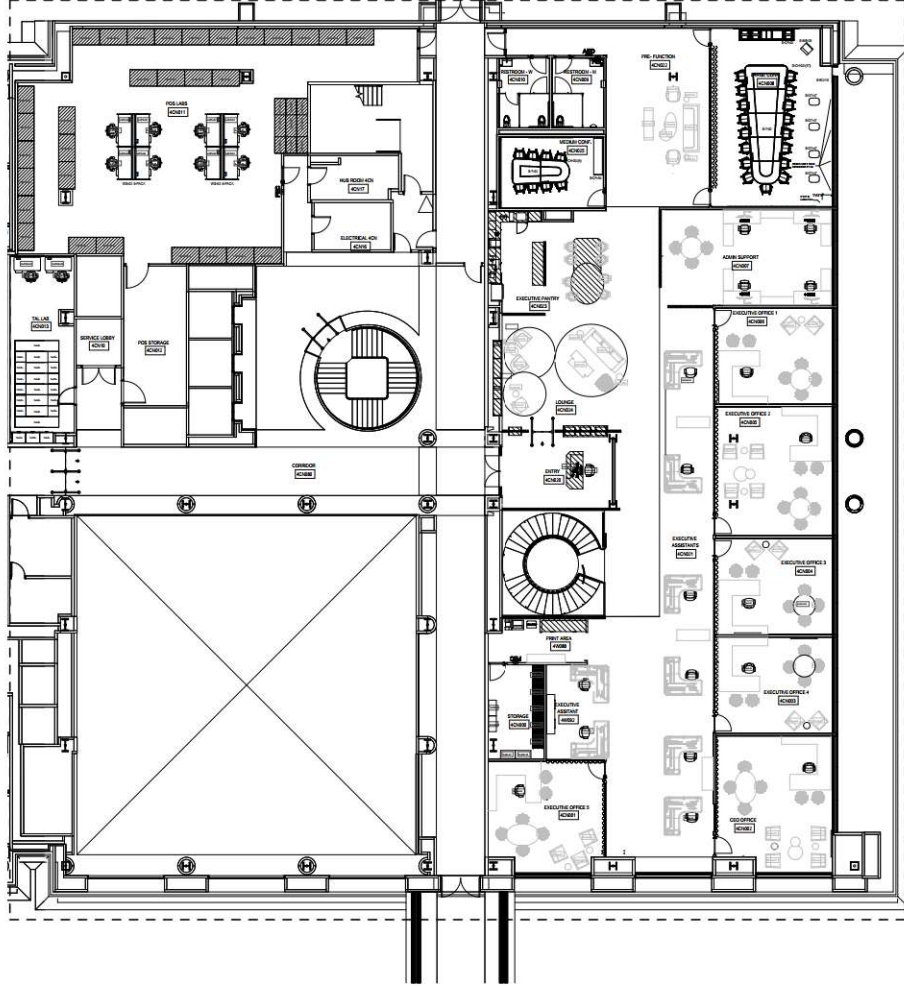

Calabasas
Los Angeles
Orange County

www.Sheridaninc.com
877.874.2012

REVISION NO.	DESCRIPTION	DATE
V01		07.21.23
V02		08.28.23
V03		01.04.24
V04		01.16.24

L4 EAST

client file:	09.14.23	approved by:
date created:	JLN/CM/CG	signature:
drawn by:	LL	date signed:
checked by:		

CHEVRON