




Calabasas
Los Angeles
Orange County

www.SheridanInc.com
877.874.2012

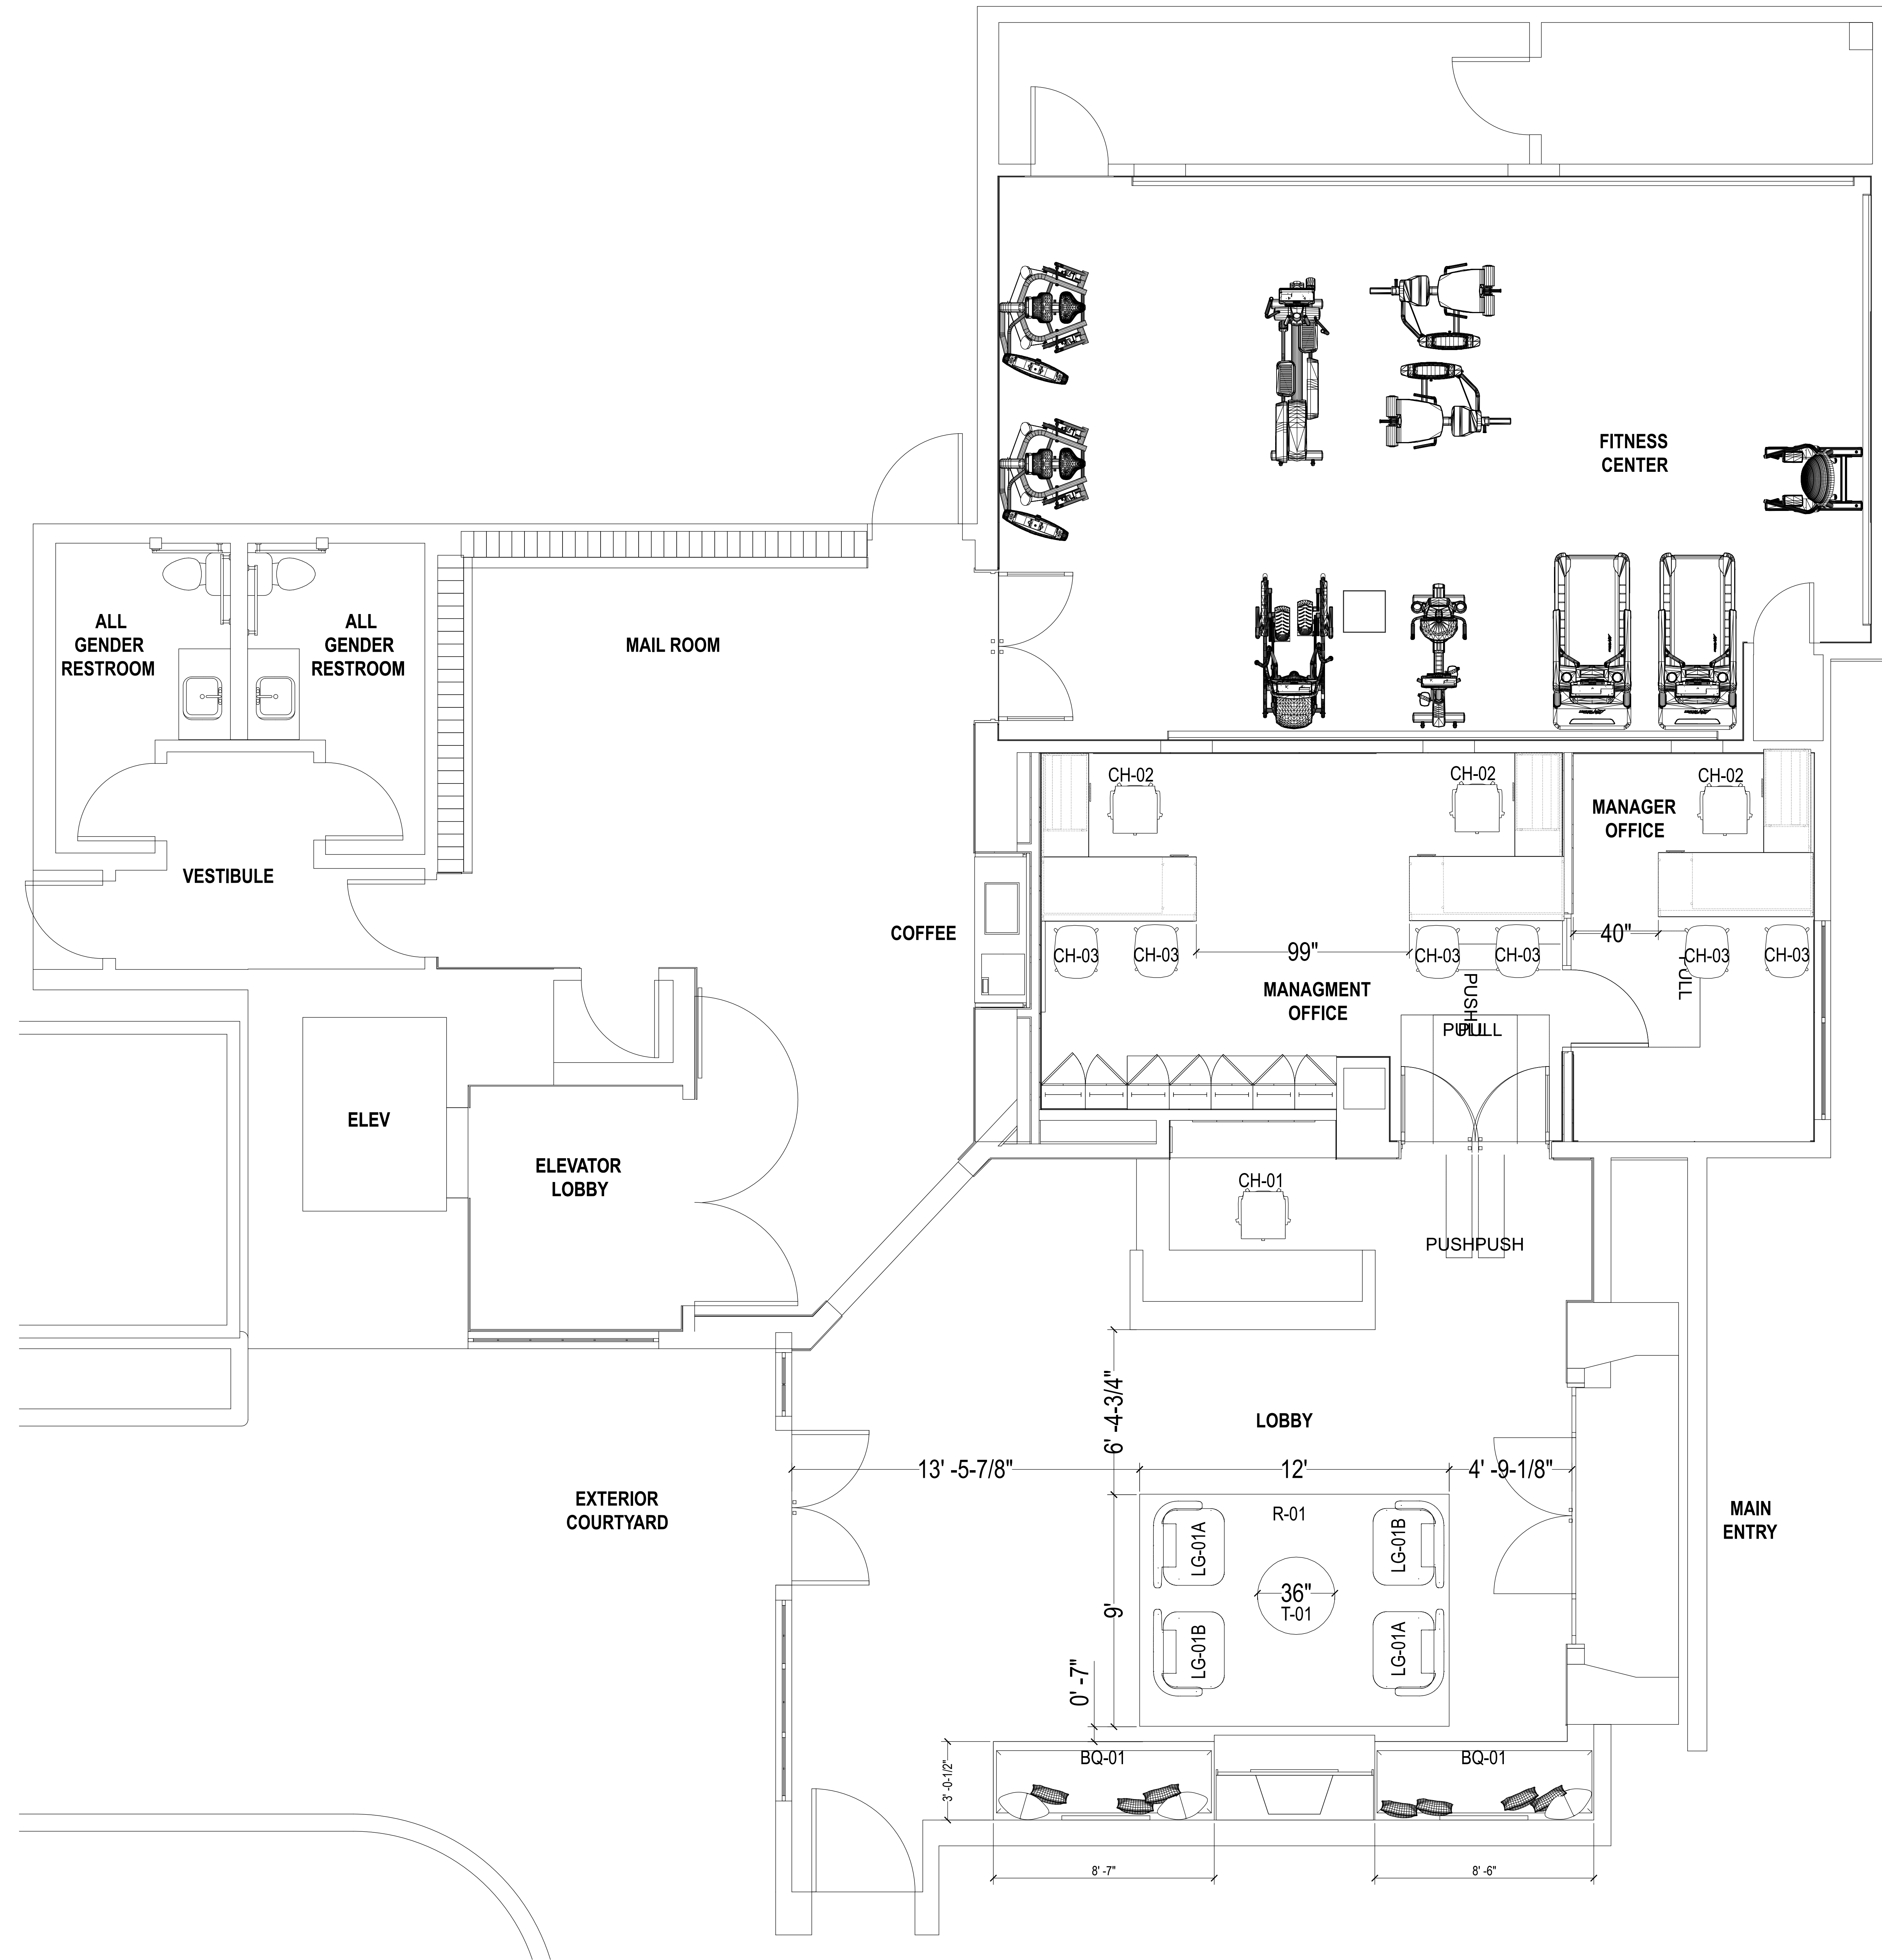

DATE	DESCRIPTION
09.22.22	V01
09.26.22	V02
12.01.22	V03
05.06.23	V05
05.17.23	V06

client:	555 Barrington Apartments
location:	555 S Barrington Ave Los Angeles, CA 90049
drawing title:	Furniture Plan
date created:	09.22.22
drawn by:	CH
account:	SN
approved by:	
signature:	
date signed:	
checked by:	
	Sheet 1/1