




Los Angeles
Commerce

www.Sheridaninc.com
877.874.2012

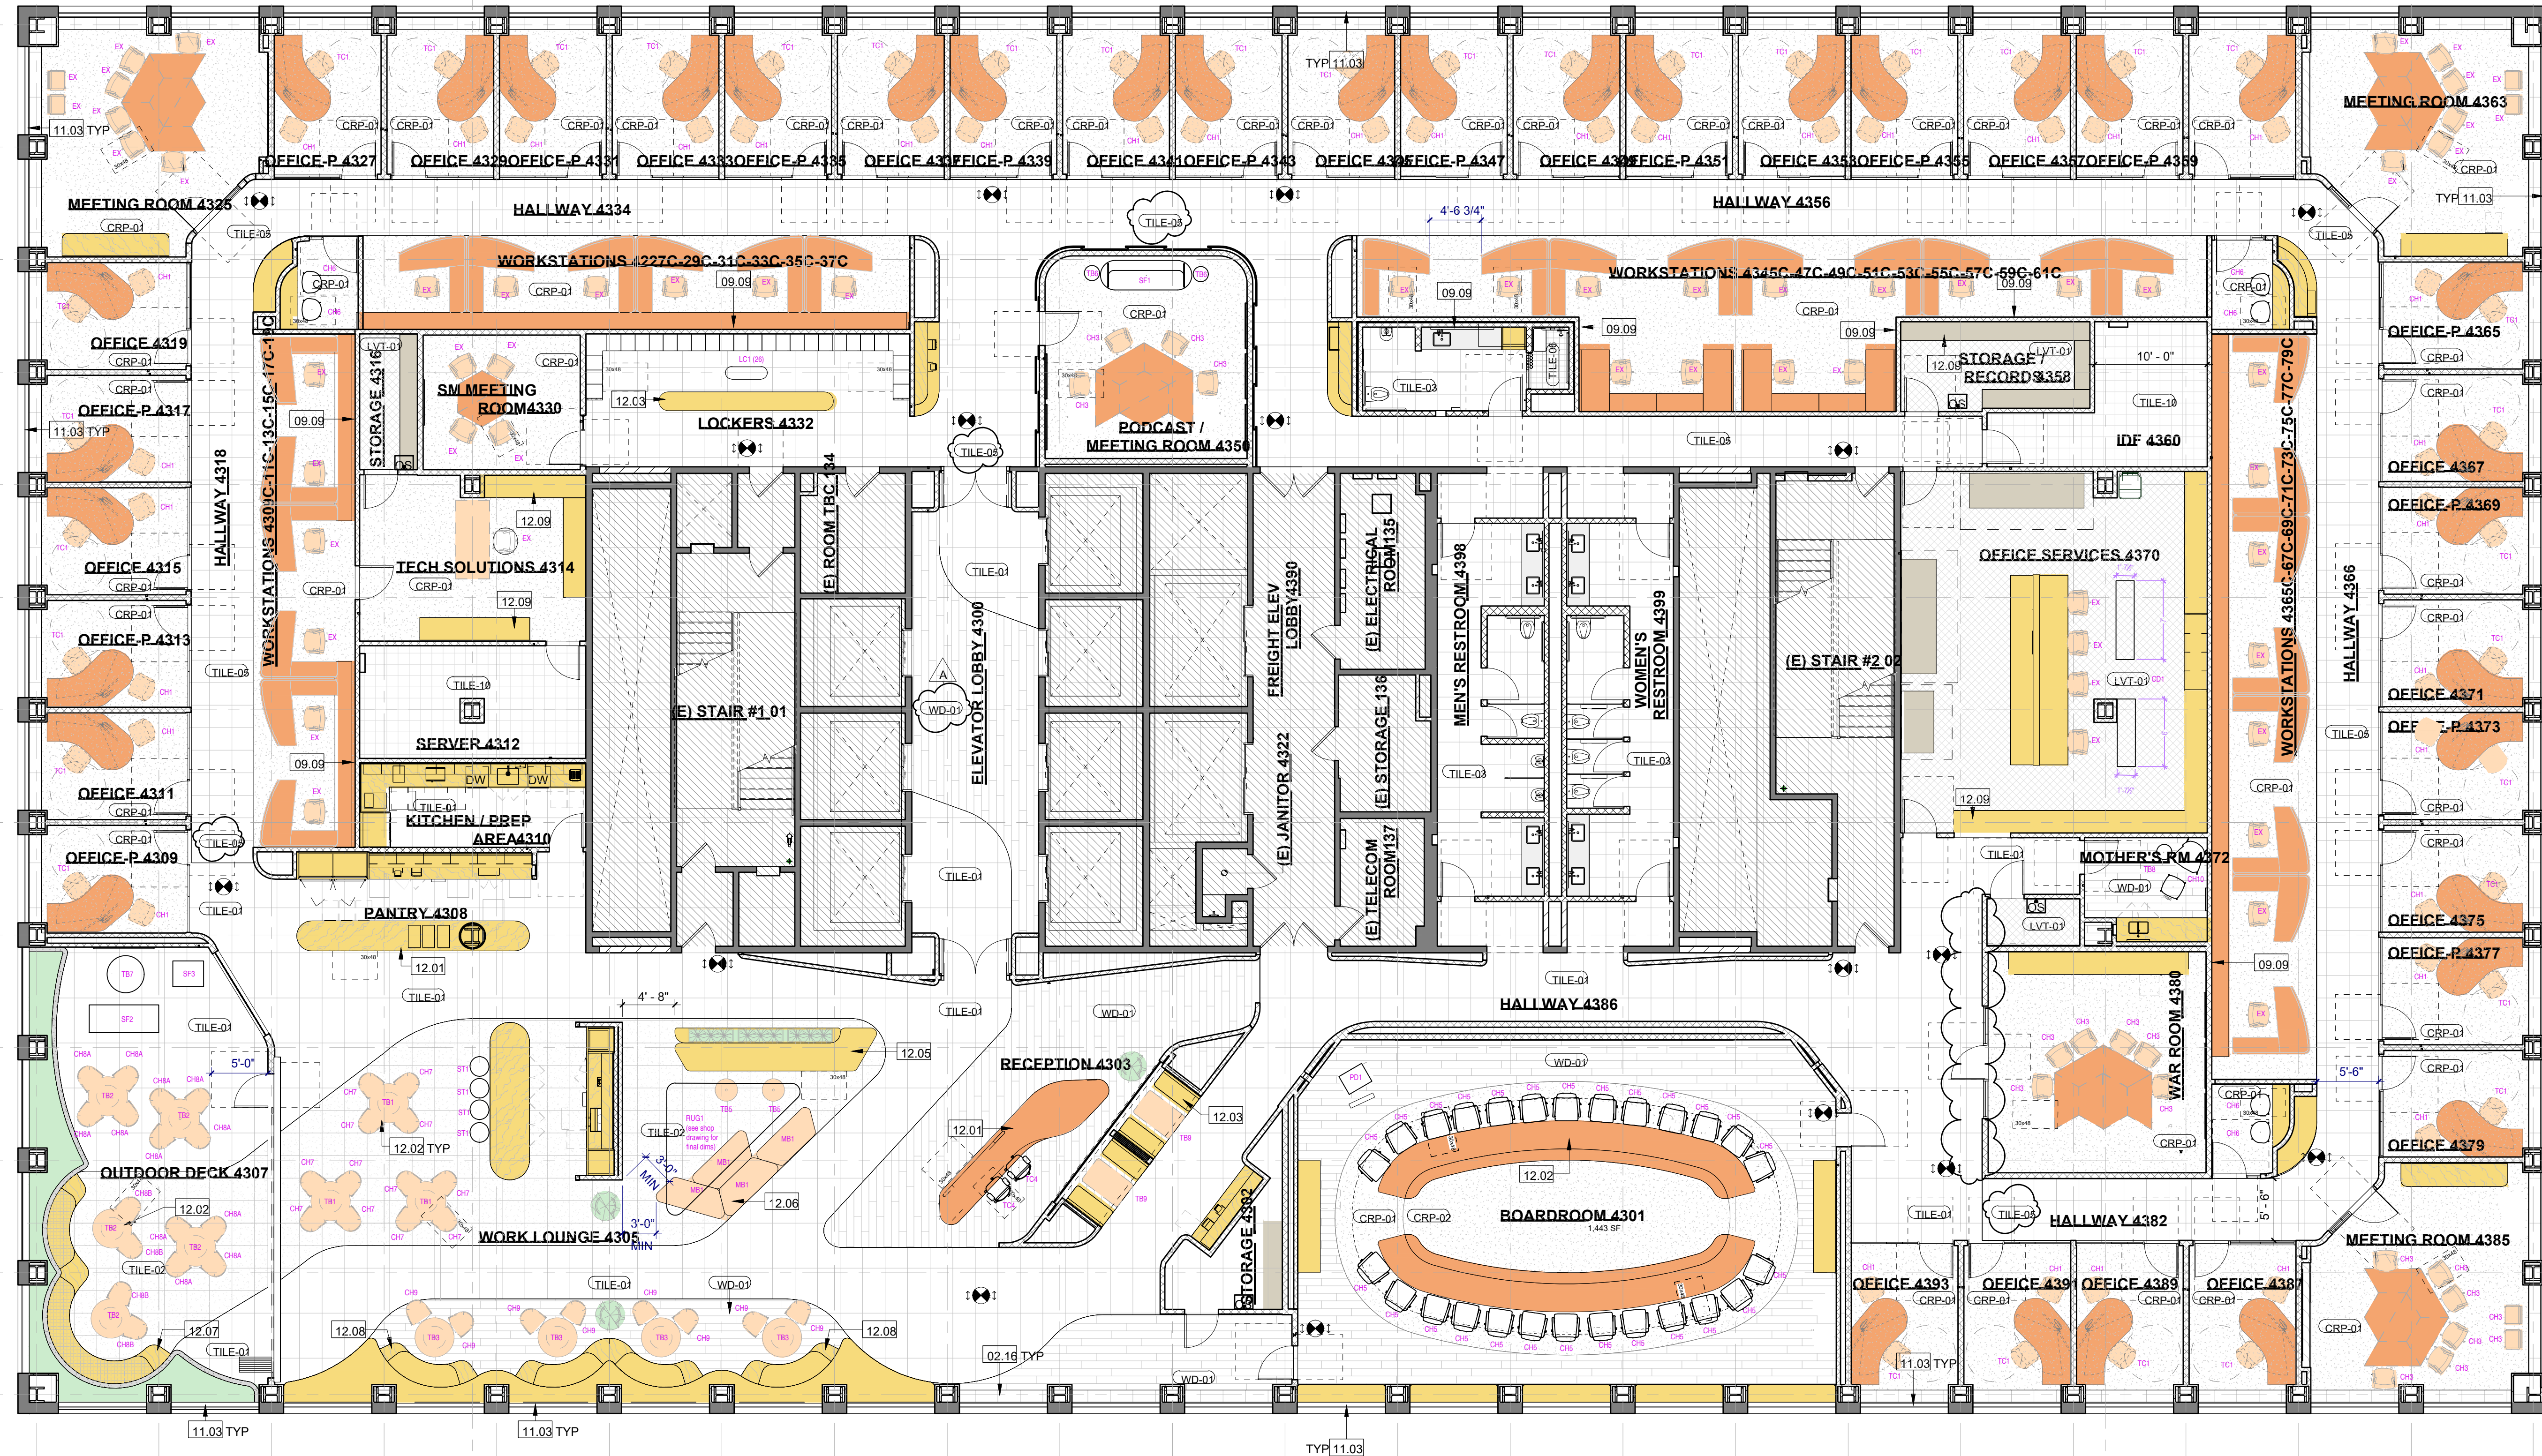

DESCRIPTION DATE

Title: Furniture Plan

Client: ArentFox Schiff

Revision: Approved by:
Designer: CC Signature:
Acct. Manager: SN Date: 9-18-24

Location: 555 S FLOWER ST
43RD FLOOR
LOS ANGELES
Sheet 1/1

PLAN VIEW

THE GRAPHIC MATERIAL AND DESIGN CONCEPTS ON THIS PAGE REMAIN AT ALL TIMES PROPERTY OF THE SHERIDAN GROUP. REPRODUCTION OF THE MATERIAL AND DESIGN CONTAINED HEREIN IS PROHIBITED WITHOUT WRITTEN CONSENT OF THE SHERIDAN GROUP.