




Calabasas
Los Angeles
Orange County

www.SheridanInc.com
877.874.2012

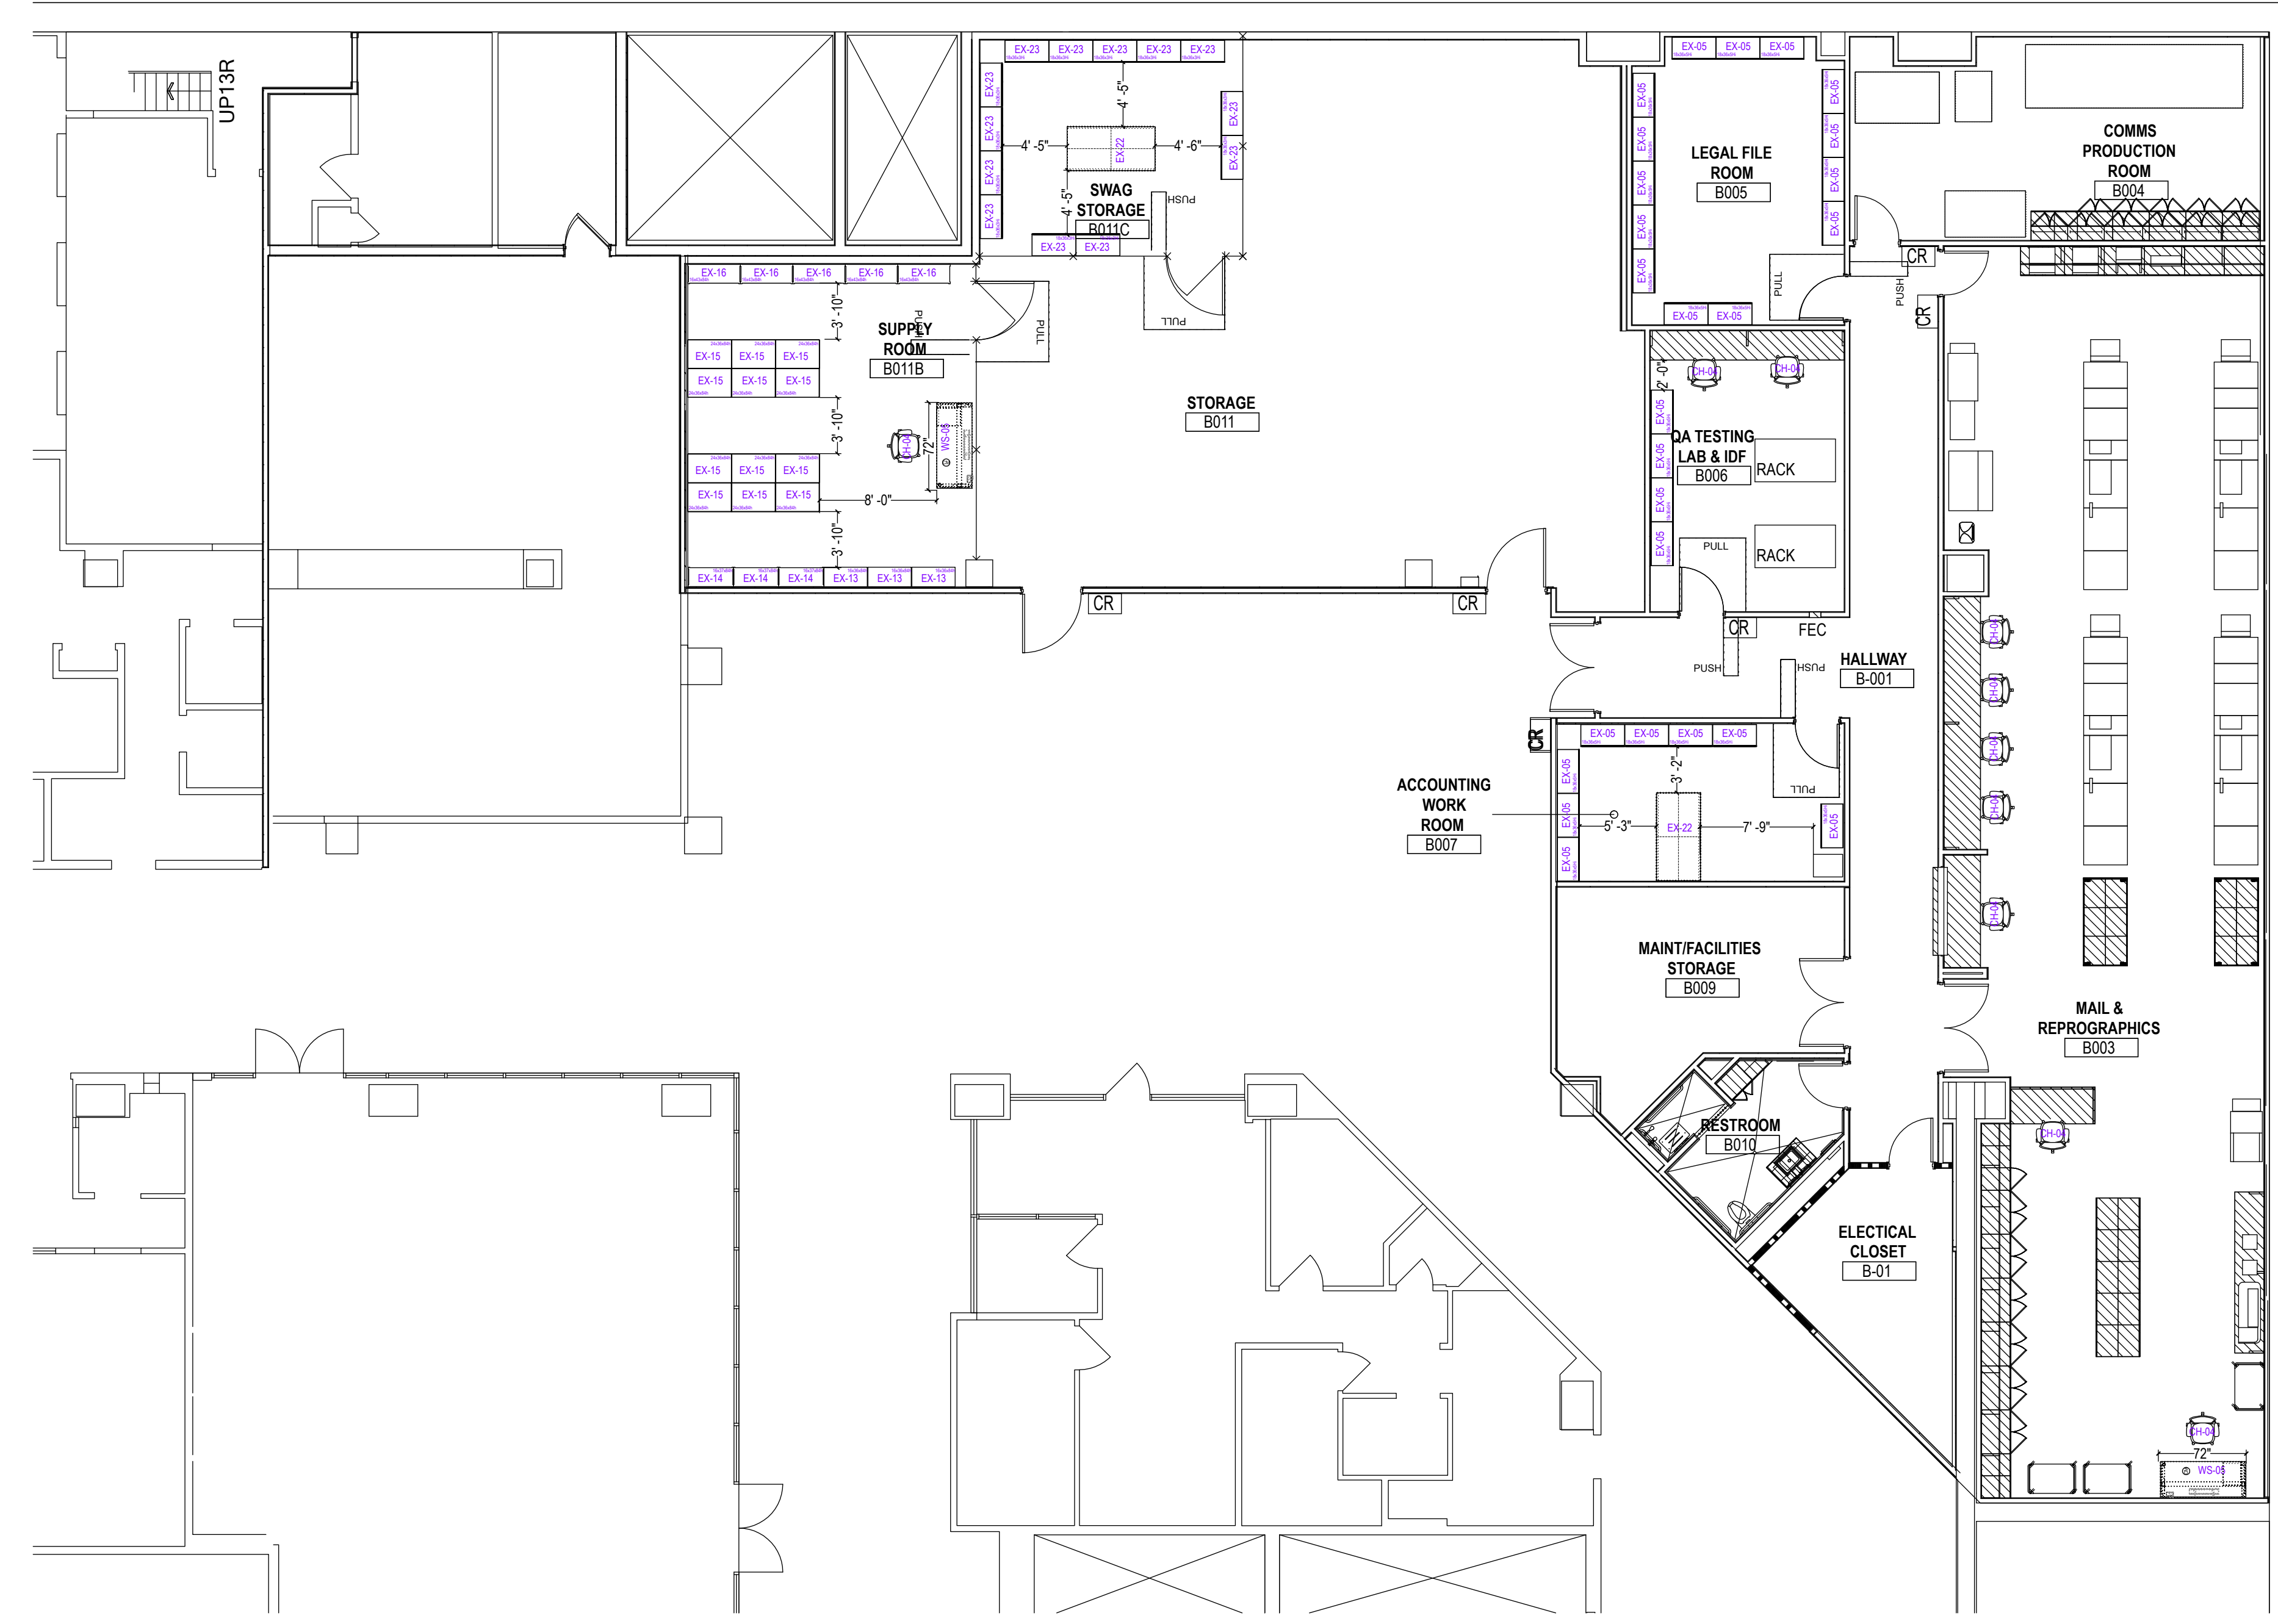

DATE	DESCRIPTION
07.31.23	V10

Furniture Plan | B Level

10.07.22	approved by:
CG	signature:
DM	date signed:


TCW GROUP INC.

Sheet 1/1



Calabasas
Los Angeles
Orange County

www.SheridanInc.com
877.874.2012

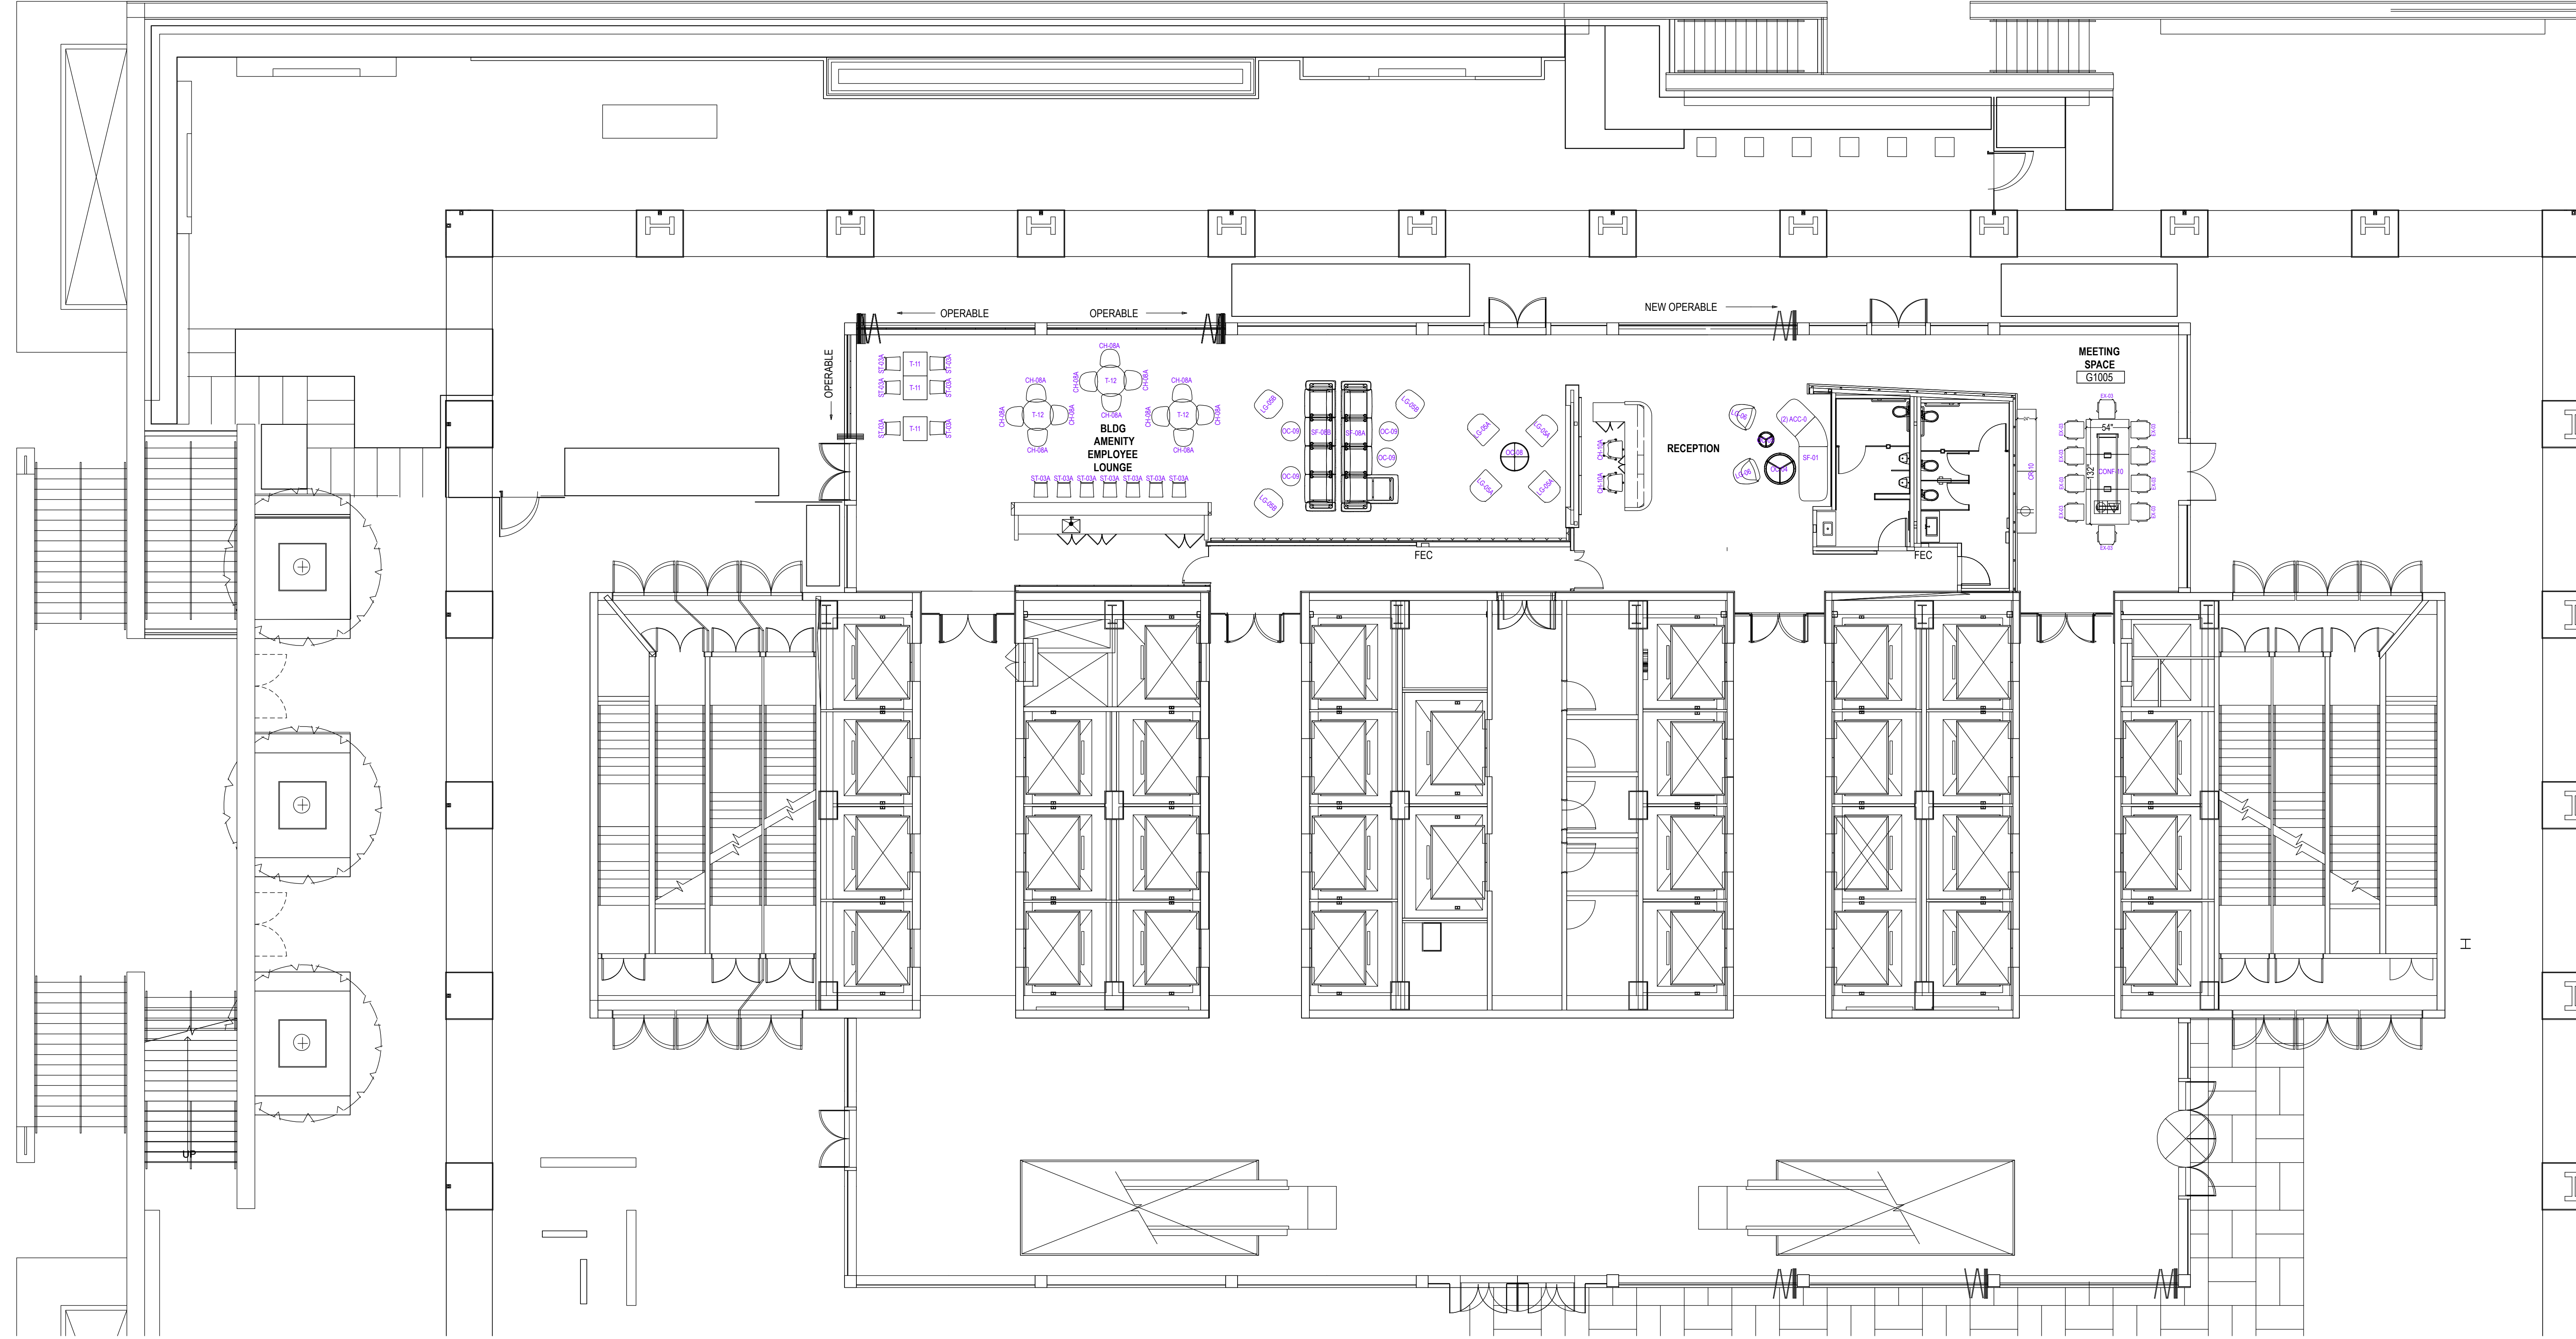

DATE
07/31/23

revision field:
DESCRIPTION
V/0

Furniture Plan | Ground Level

drawing title:
date created: 10.07.22
drawn by: CG
account: DM
checked by:

approved by:

signature:


date signed:

client:
TCW GROUP INC.

location:

Sheet 1/1

Scale 1/8" = 1'

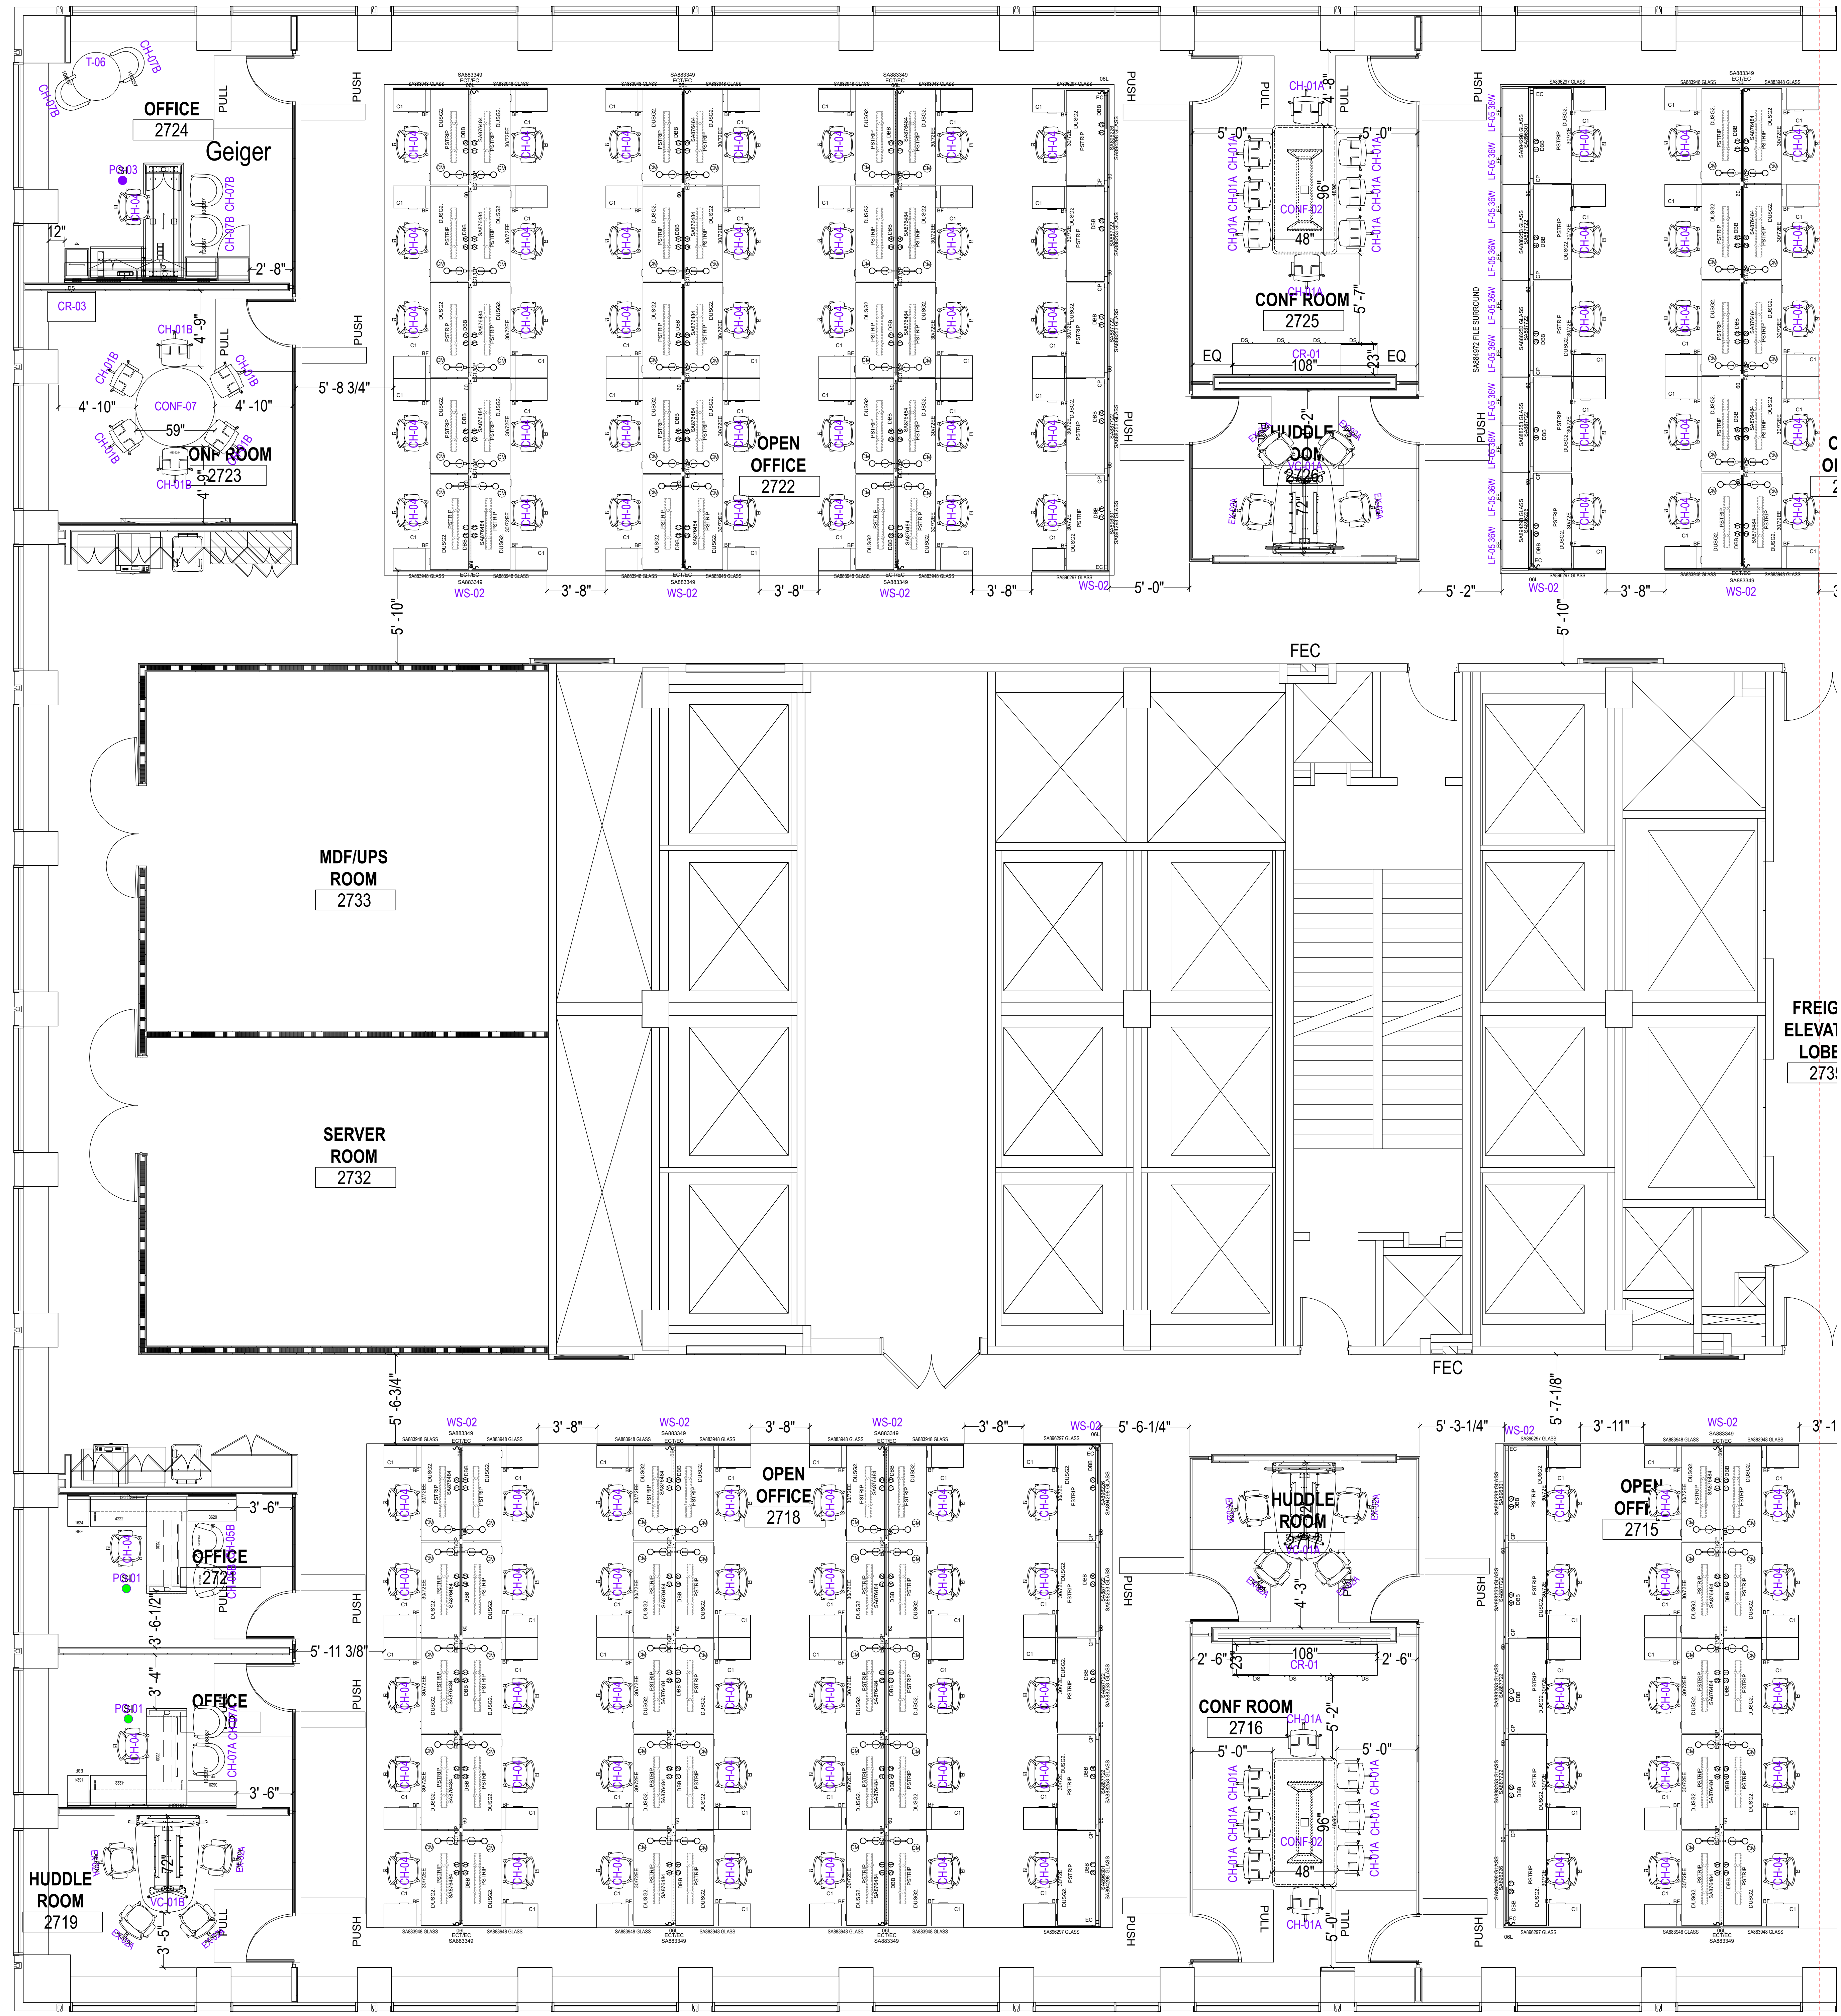

FREIG
ELEVEL
LOBE
273

DATE	DESCRIPTION
12.29.22	V03
02.13.23	V04
03.08.23	V05
03.17.23	V06
03.21.23	V07

INSTALL PLAN Level 27a	
10.07.22	approved by:
CG	signature:
DM	date signed:


client:	TCW GROUP INC.
location:	
drawing title:	Install Plan Level 27a
date created:	10.07.22
drawn by:	CG
account:	DM
checked by:	
	Sheet 1/1



DATE	DESCRIPTION
12.29.22	V03
02.13.23	V04
03.08.23	V05
03.17.23	V06
03.21.23	V07

INSTALL PLAN Level 27b	
10.07.22	approved by:
CG	signature:
DM	date signed:
	checked by:

client:	TCW GROUP INC.
location:	
sheet:	Sheet 1/1

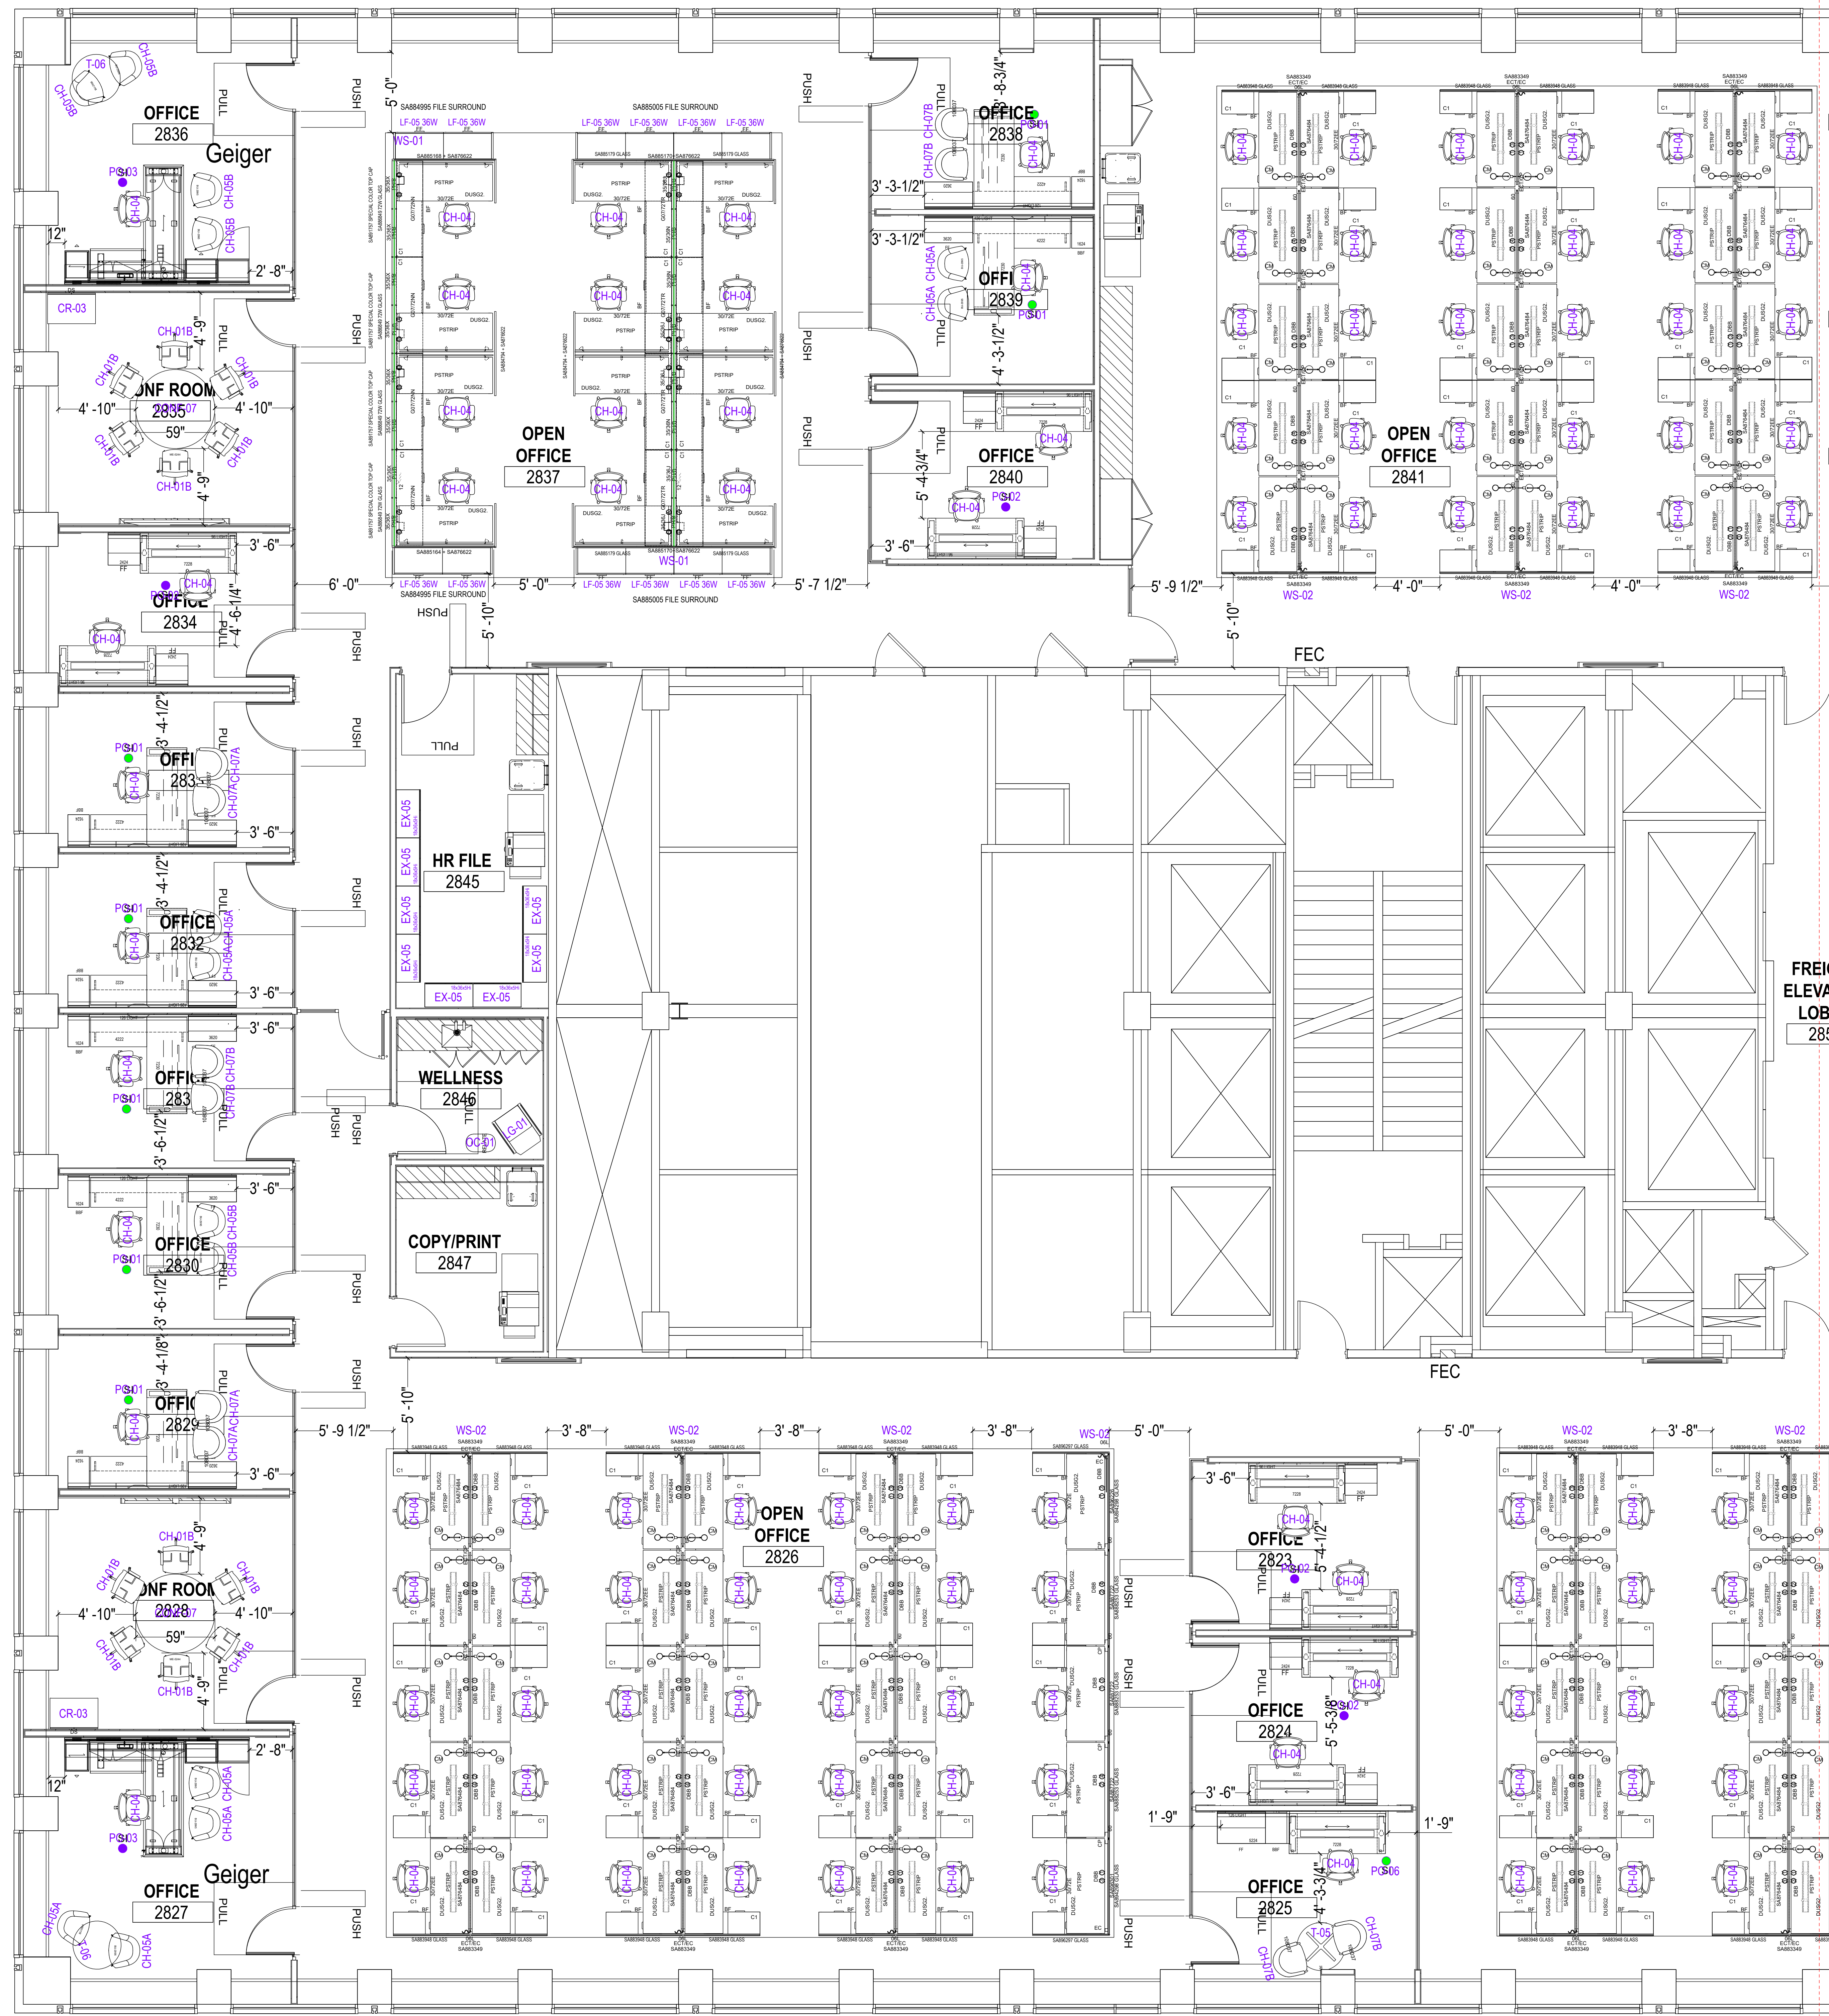

client:
location:

TCW GROUP INC.
Sheet 1/1

drawing title: **Install Plan | Level 28a**

DATE	DESCRIPTION
10.07.22	V03
12.29.22	V04
02.13.23	V05
03.08.23	V06
03.17.23	V07

SHERIDAN GROUP
 Calabasas
 Los Angeles
 Orange County
 www.SheridanInc.com
 877.874.2012



DATE	DESCRIPTION
12.29.22	V03
02.13.23	V04
03.08.23	V05
03.17.23	V06
03.21.23	V07


revision field:

DATE	DESCRIPTION
10.07.22	V03
CG	V04
DM	V05
	V06
	V07

drawing title: **Install Plan | Level 28b**

client:	TCW GROUP INC.
location:	
date created:	10.07.22
approved by:	
drawn by:	CG
signature:	
account:	DM
date signed:	
checked by:	

Sheet 1/1

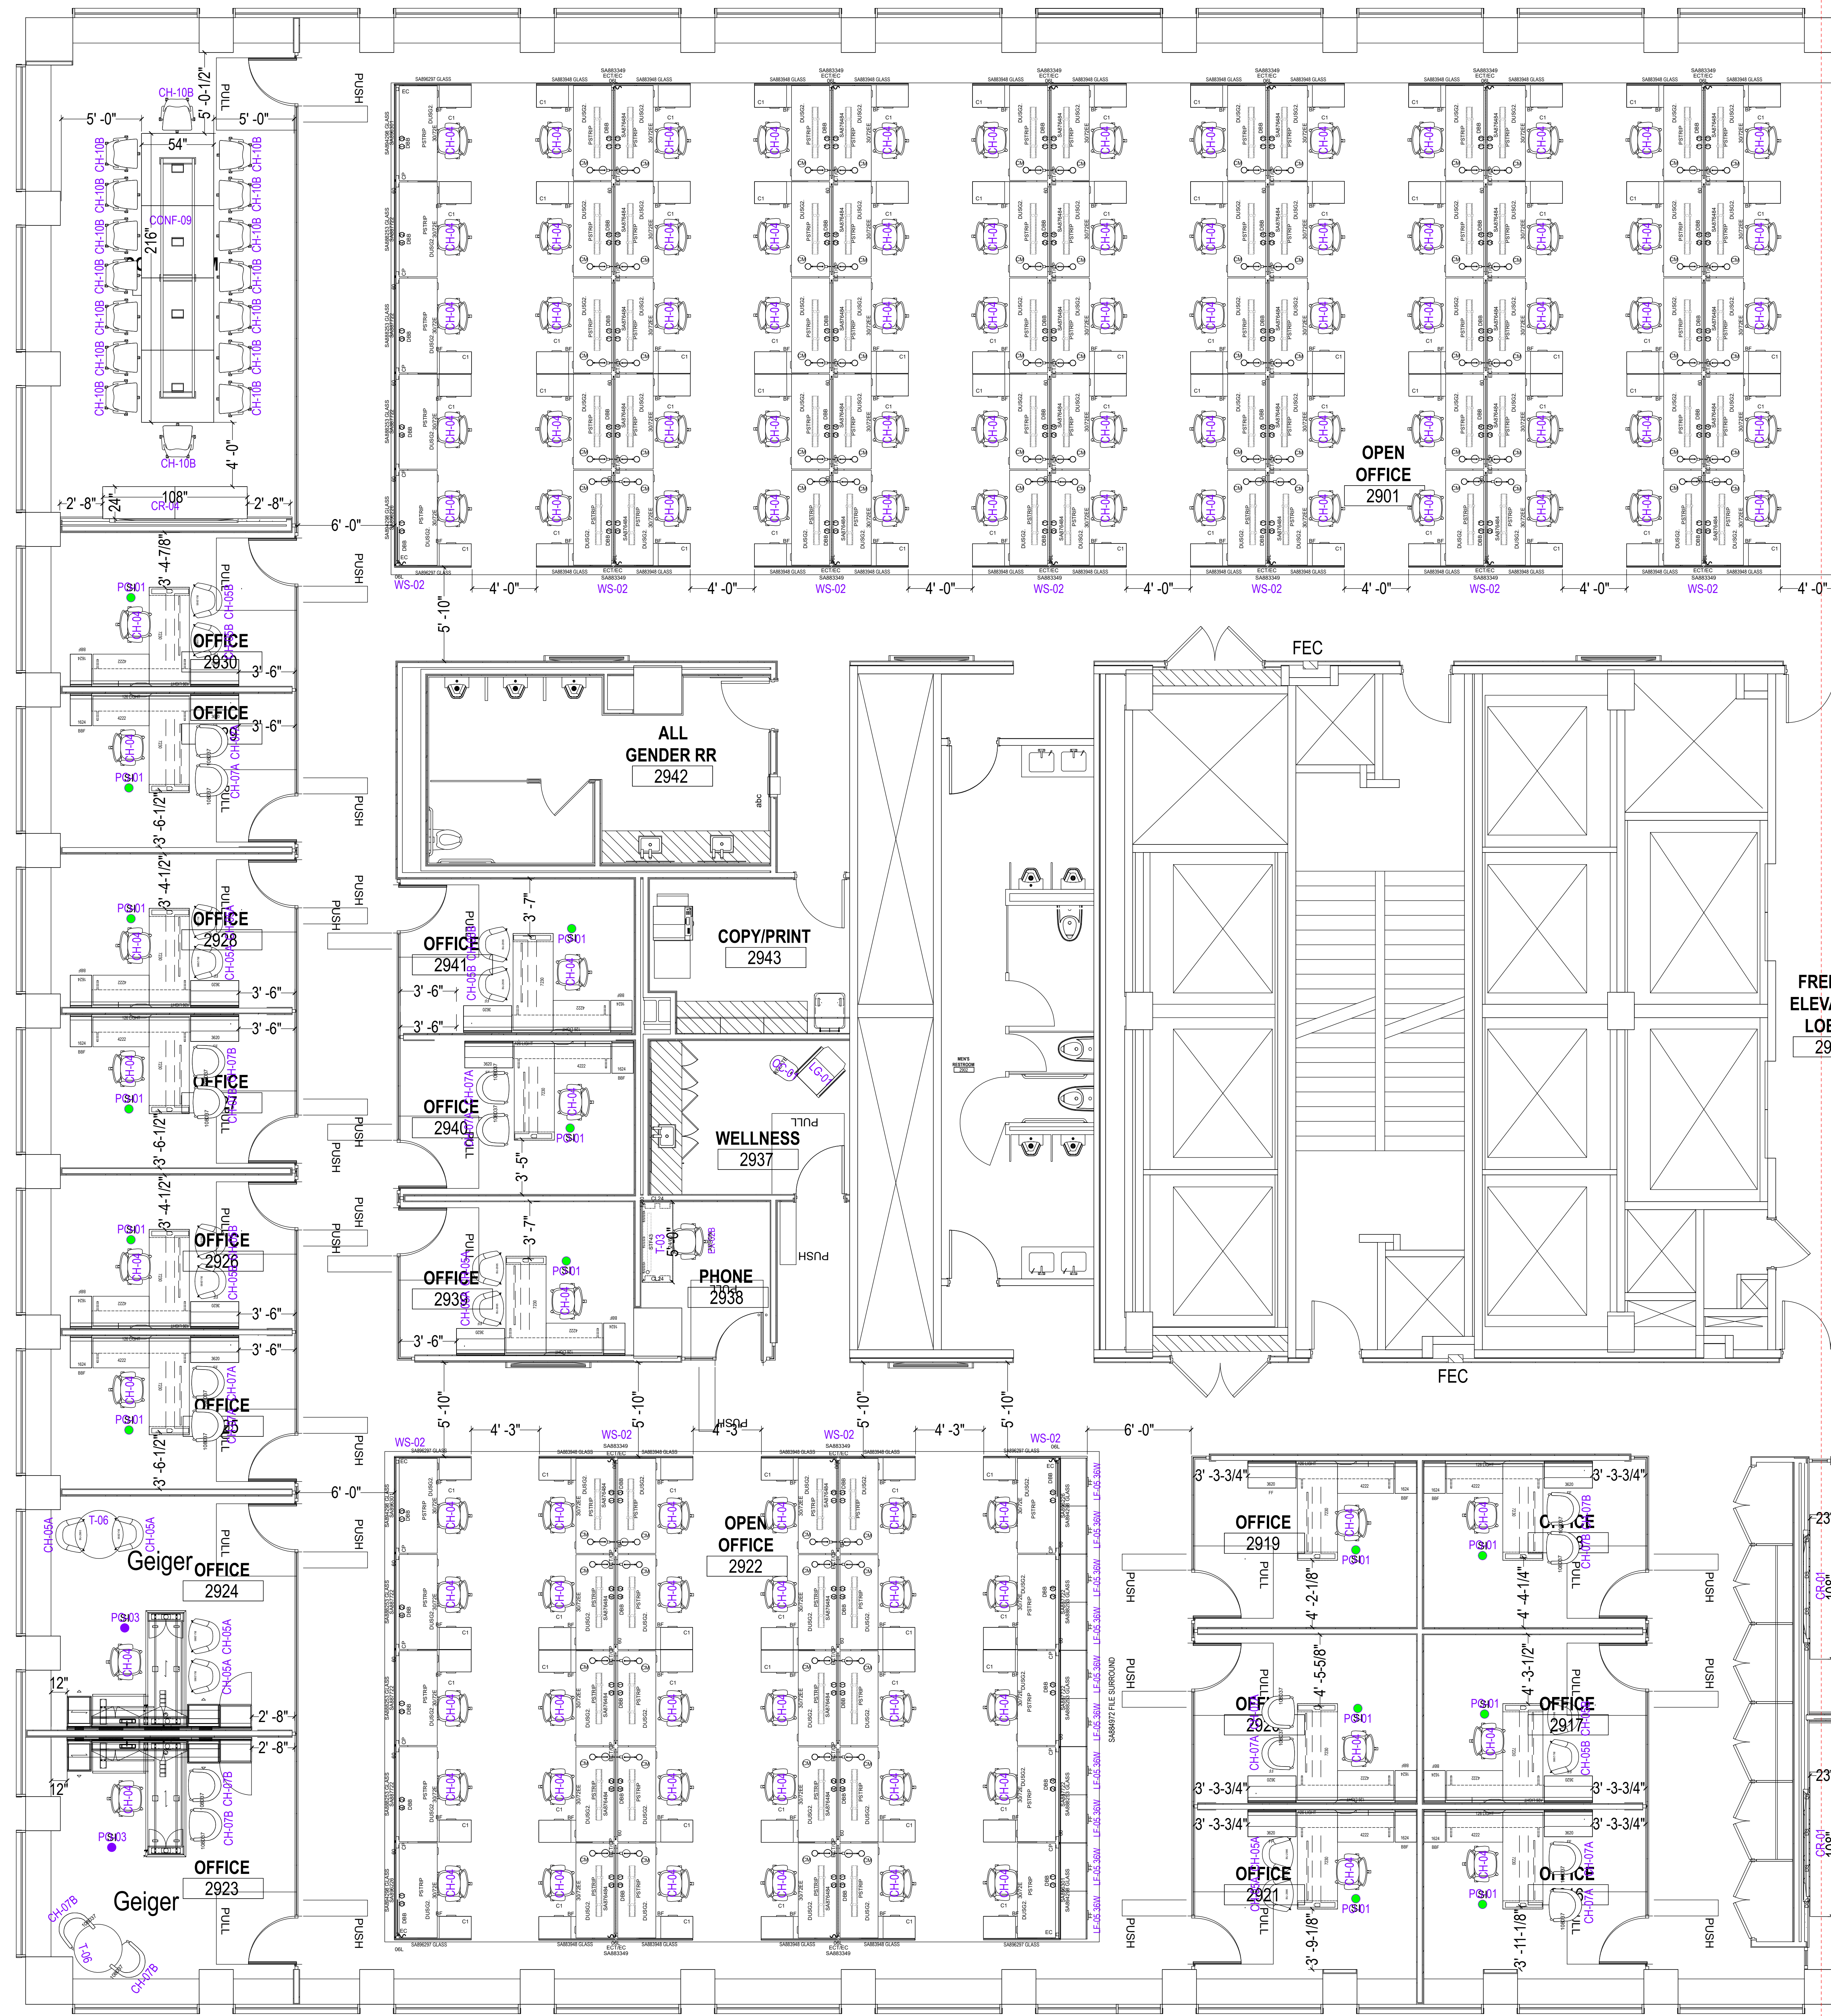

DATE	DESCRIPTION
12.29.22	V03
02.13.23	V04
03.08.23	V05
03.17.23	V06
03.21.23	V07


INSTALL PLAN Level 29a	
10.07.22	approved by:
CG	signature:
DM	date signed:

TCW GROUP INC.	
10.07.22	approved by:
CG	signature:
DM	date signed:



Calabasas
Los Angeles
Orange County

www.SheridanInc.com
877.874.2012

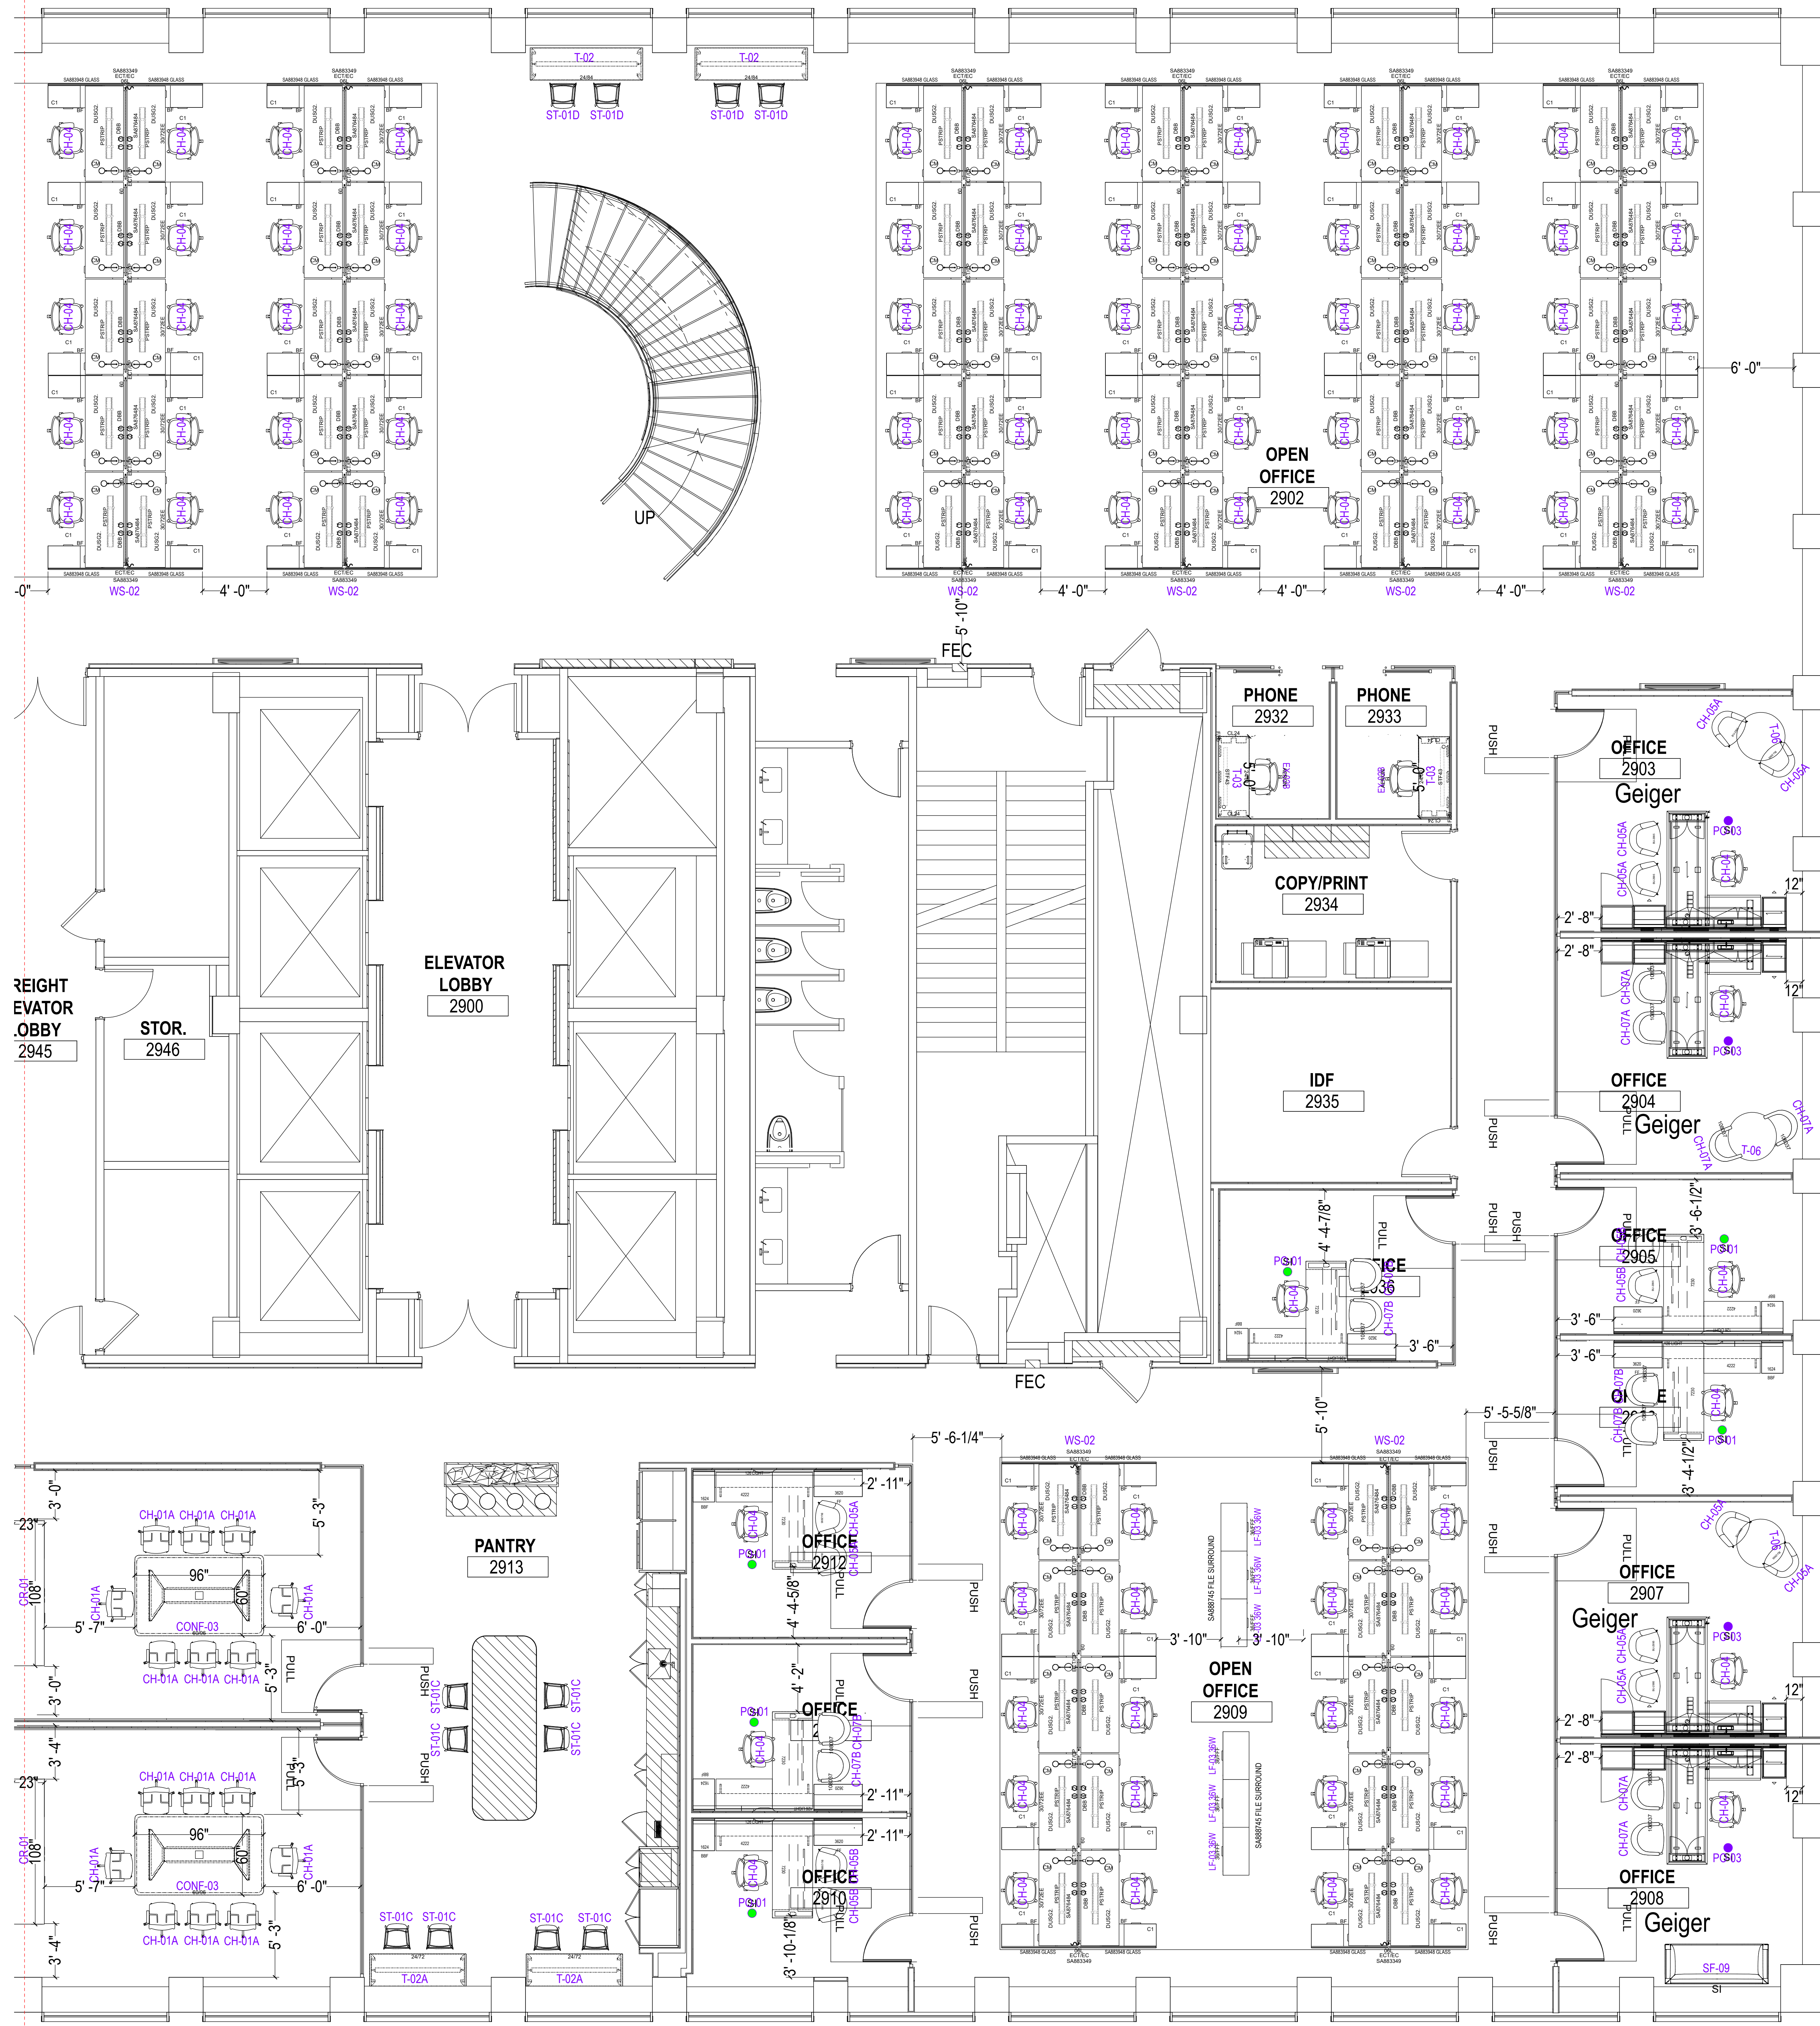

PLAN VIEW


DATE	DESCRIPTION
12.29.22	V03
02.13.23	V04
03.08.23	V05
03.17.23	V06
03.21.23	V07

client:	TCW GROUP INC.
location:	Instal Plan Level 29b
drawing title:	Instal Plan Level 29b
date created:	10.07.22
approved by:	CG
drawn by:	DM
signature:	
account:	
date signed:	
checked by:	
revision field:	



Calabasas
Los Angeles
Orange County

www.SheridanInc.com
877.874.2012

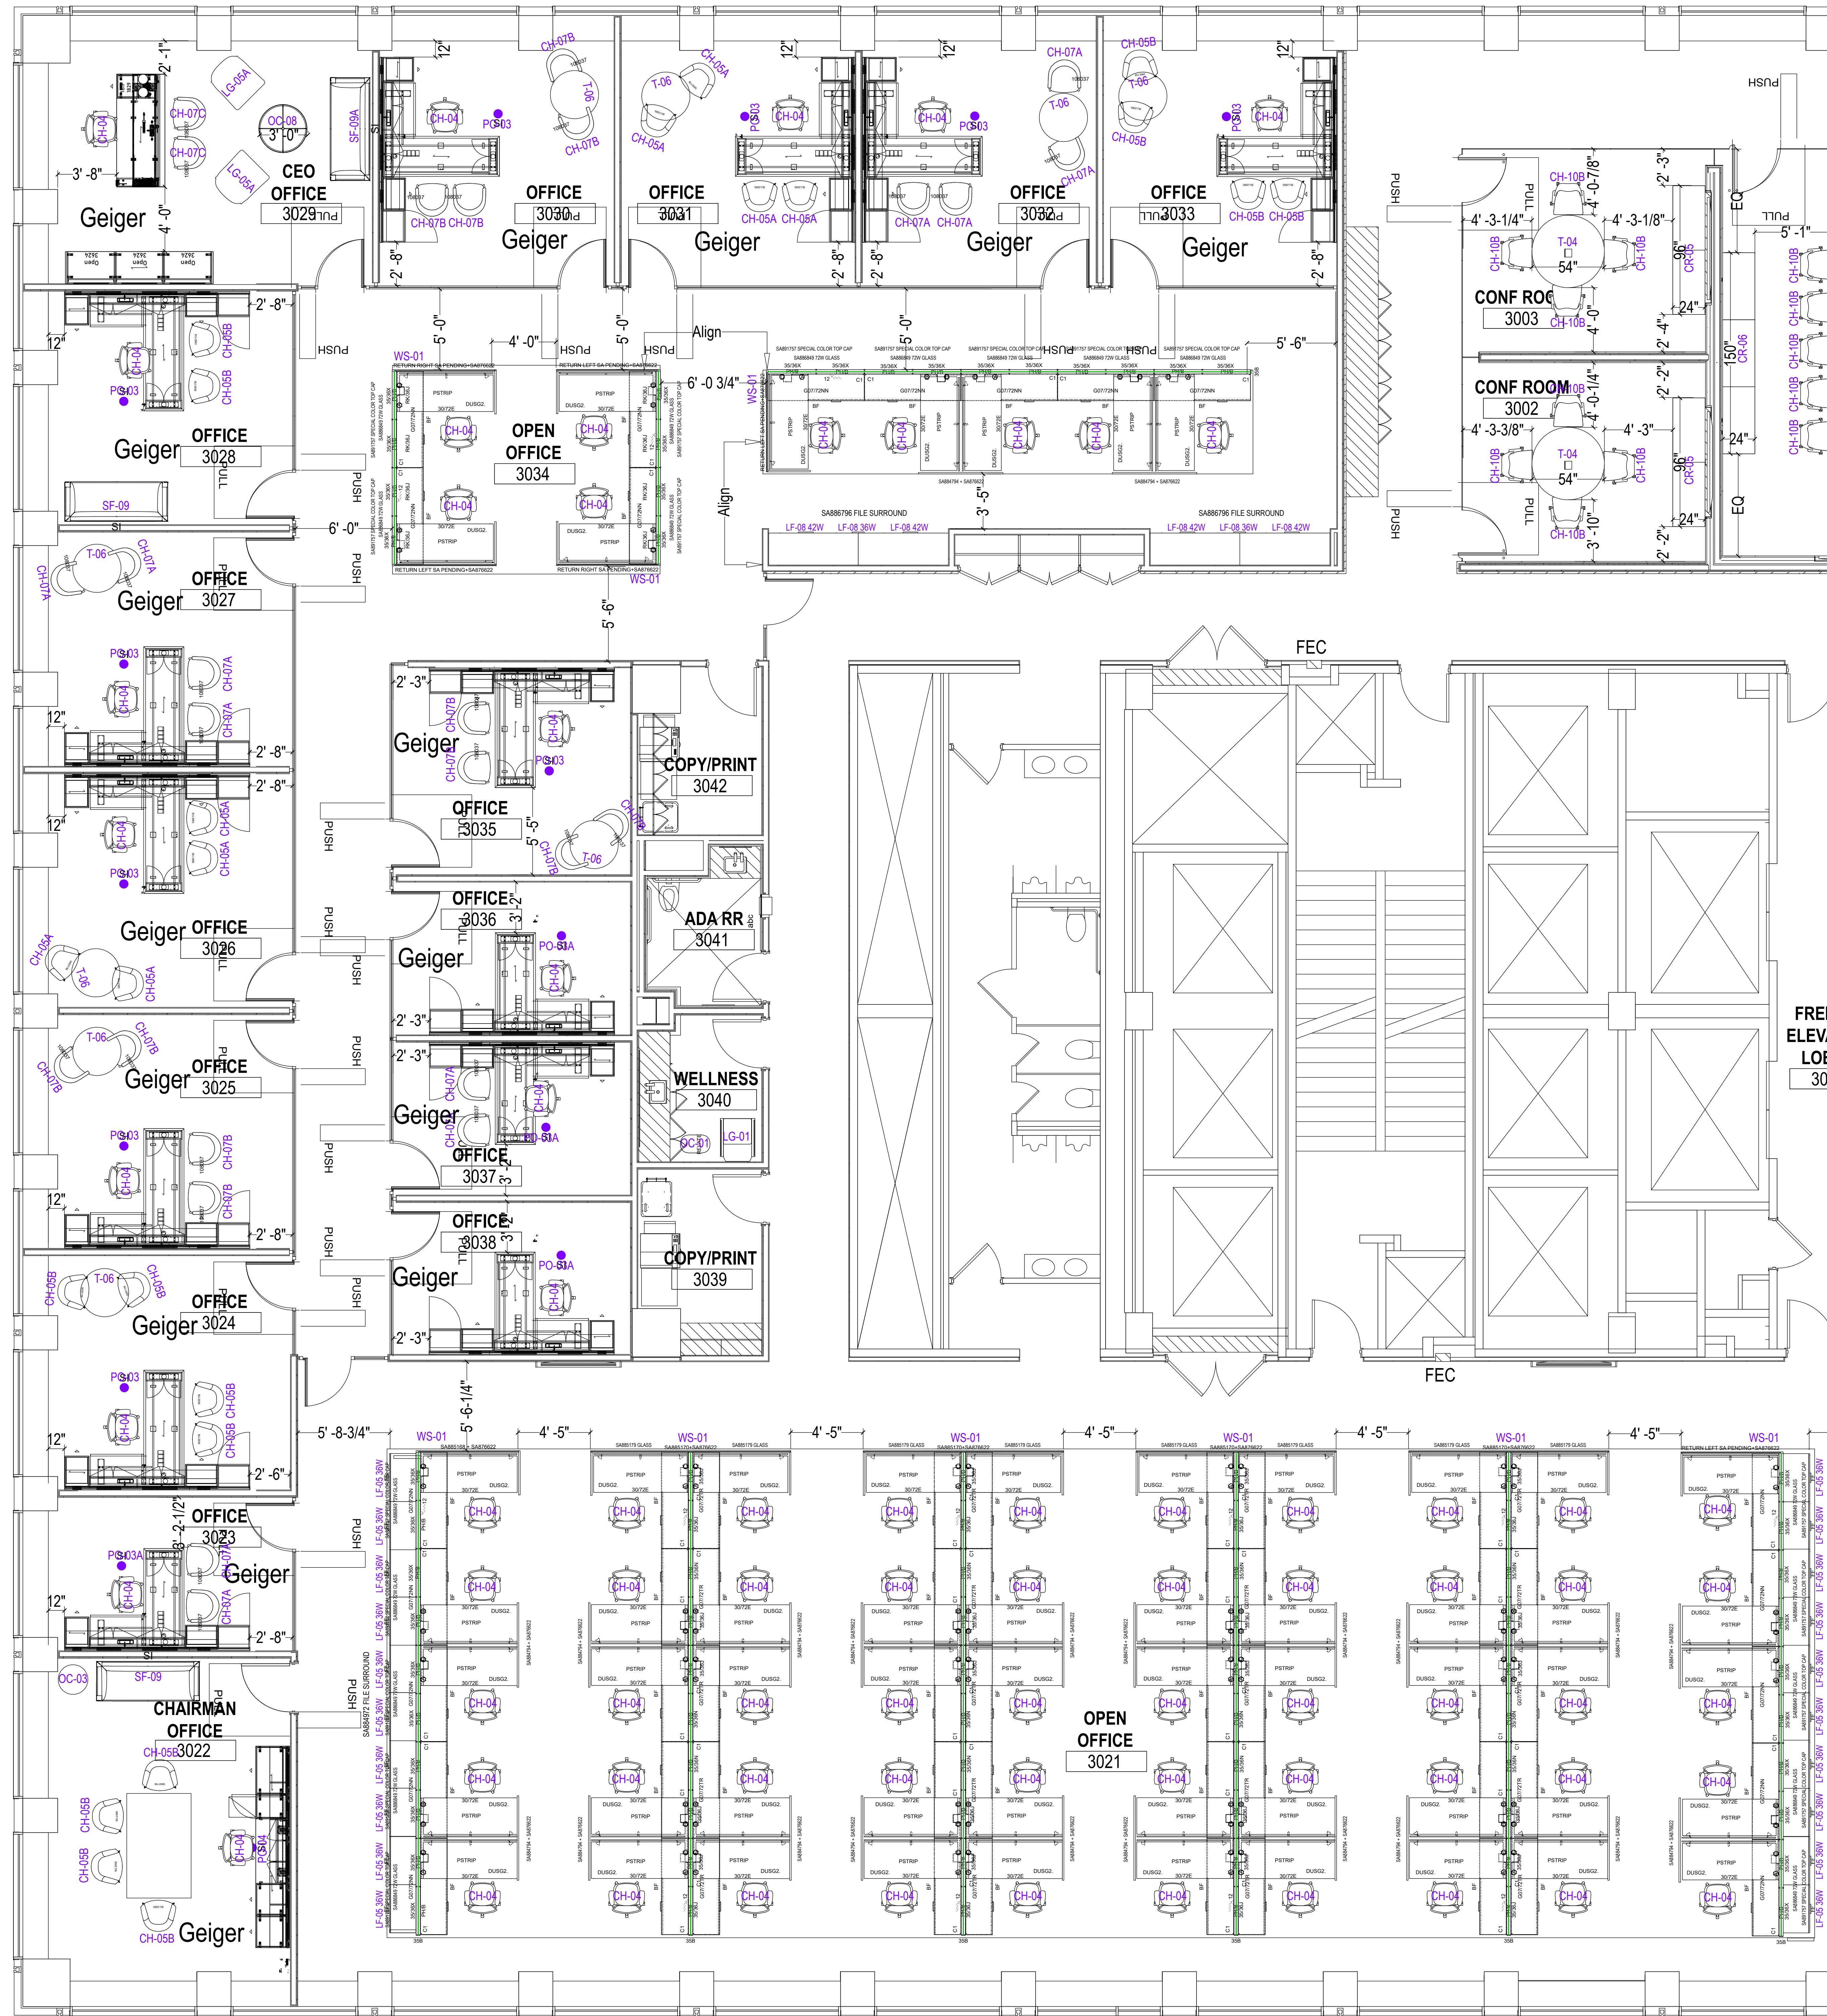

revision field:
DESCRIPTION

drawing title:
Install Plan | Level 30a

DATE	12.29.22
DATE	02.13.23
DATE	03.08.23
DATE	03.17.23
DATE	03.21.23

client:
TCW GROUP INC.

date created:	10.07.22	approved by:	
drawn by:	CG	signature:	
account:	DM	date signed:	
checked by:			

Sheet 1/1



Calabasas
Los Angeles
Orange County

www.SheridanInc.com
877.874.2012

DATE	DESCRIPTION
12.29.22	V03
02.13.23	V04
03.08.23	V05
03.17.23	V06
03.21.23	V07

revision field:
drawing title: **Install Plan | Level 30b**

date created: **10.07.22** approved by:

drawn by: **CG** signature:


account: **DM** date signed:

checked by:

client: **TCW GROUP INC.**

location:

Sheet 1/1

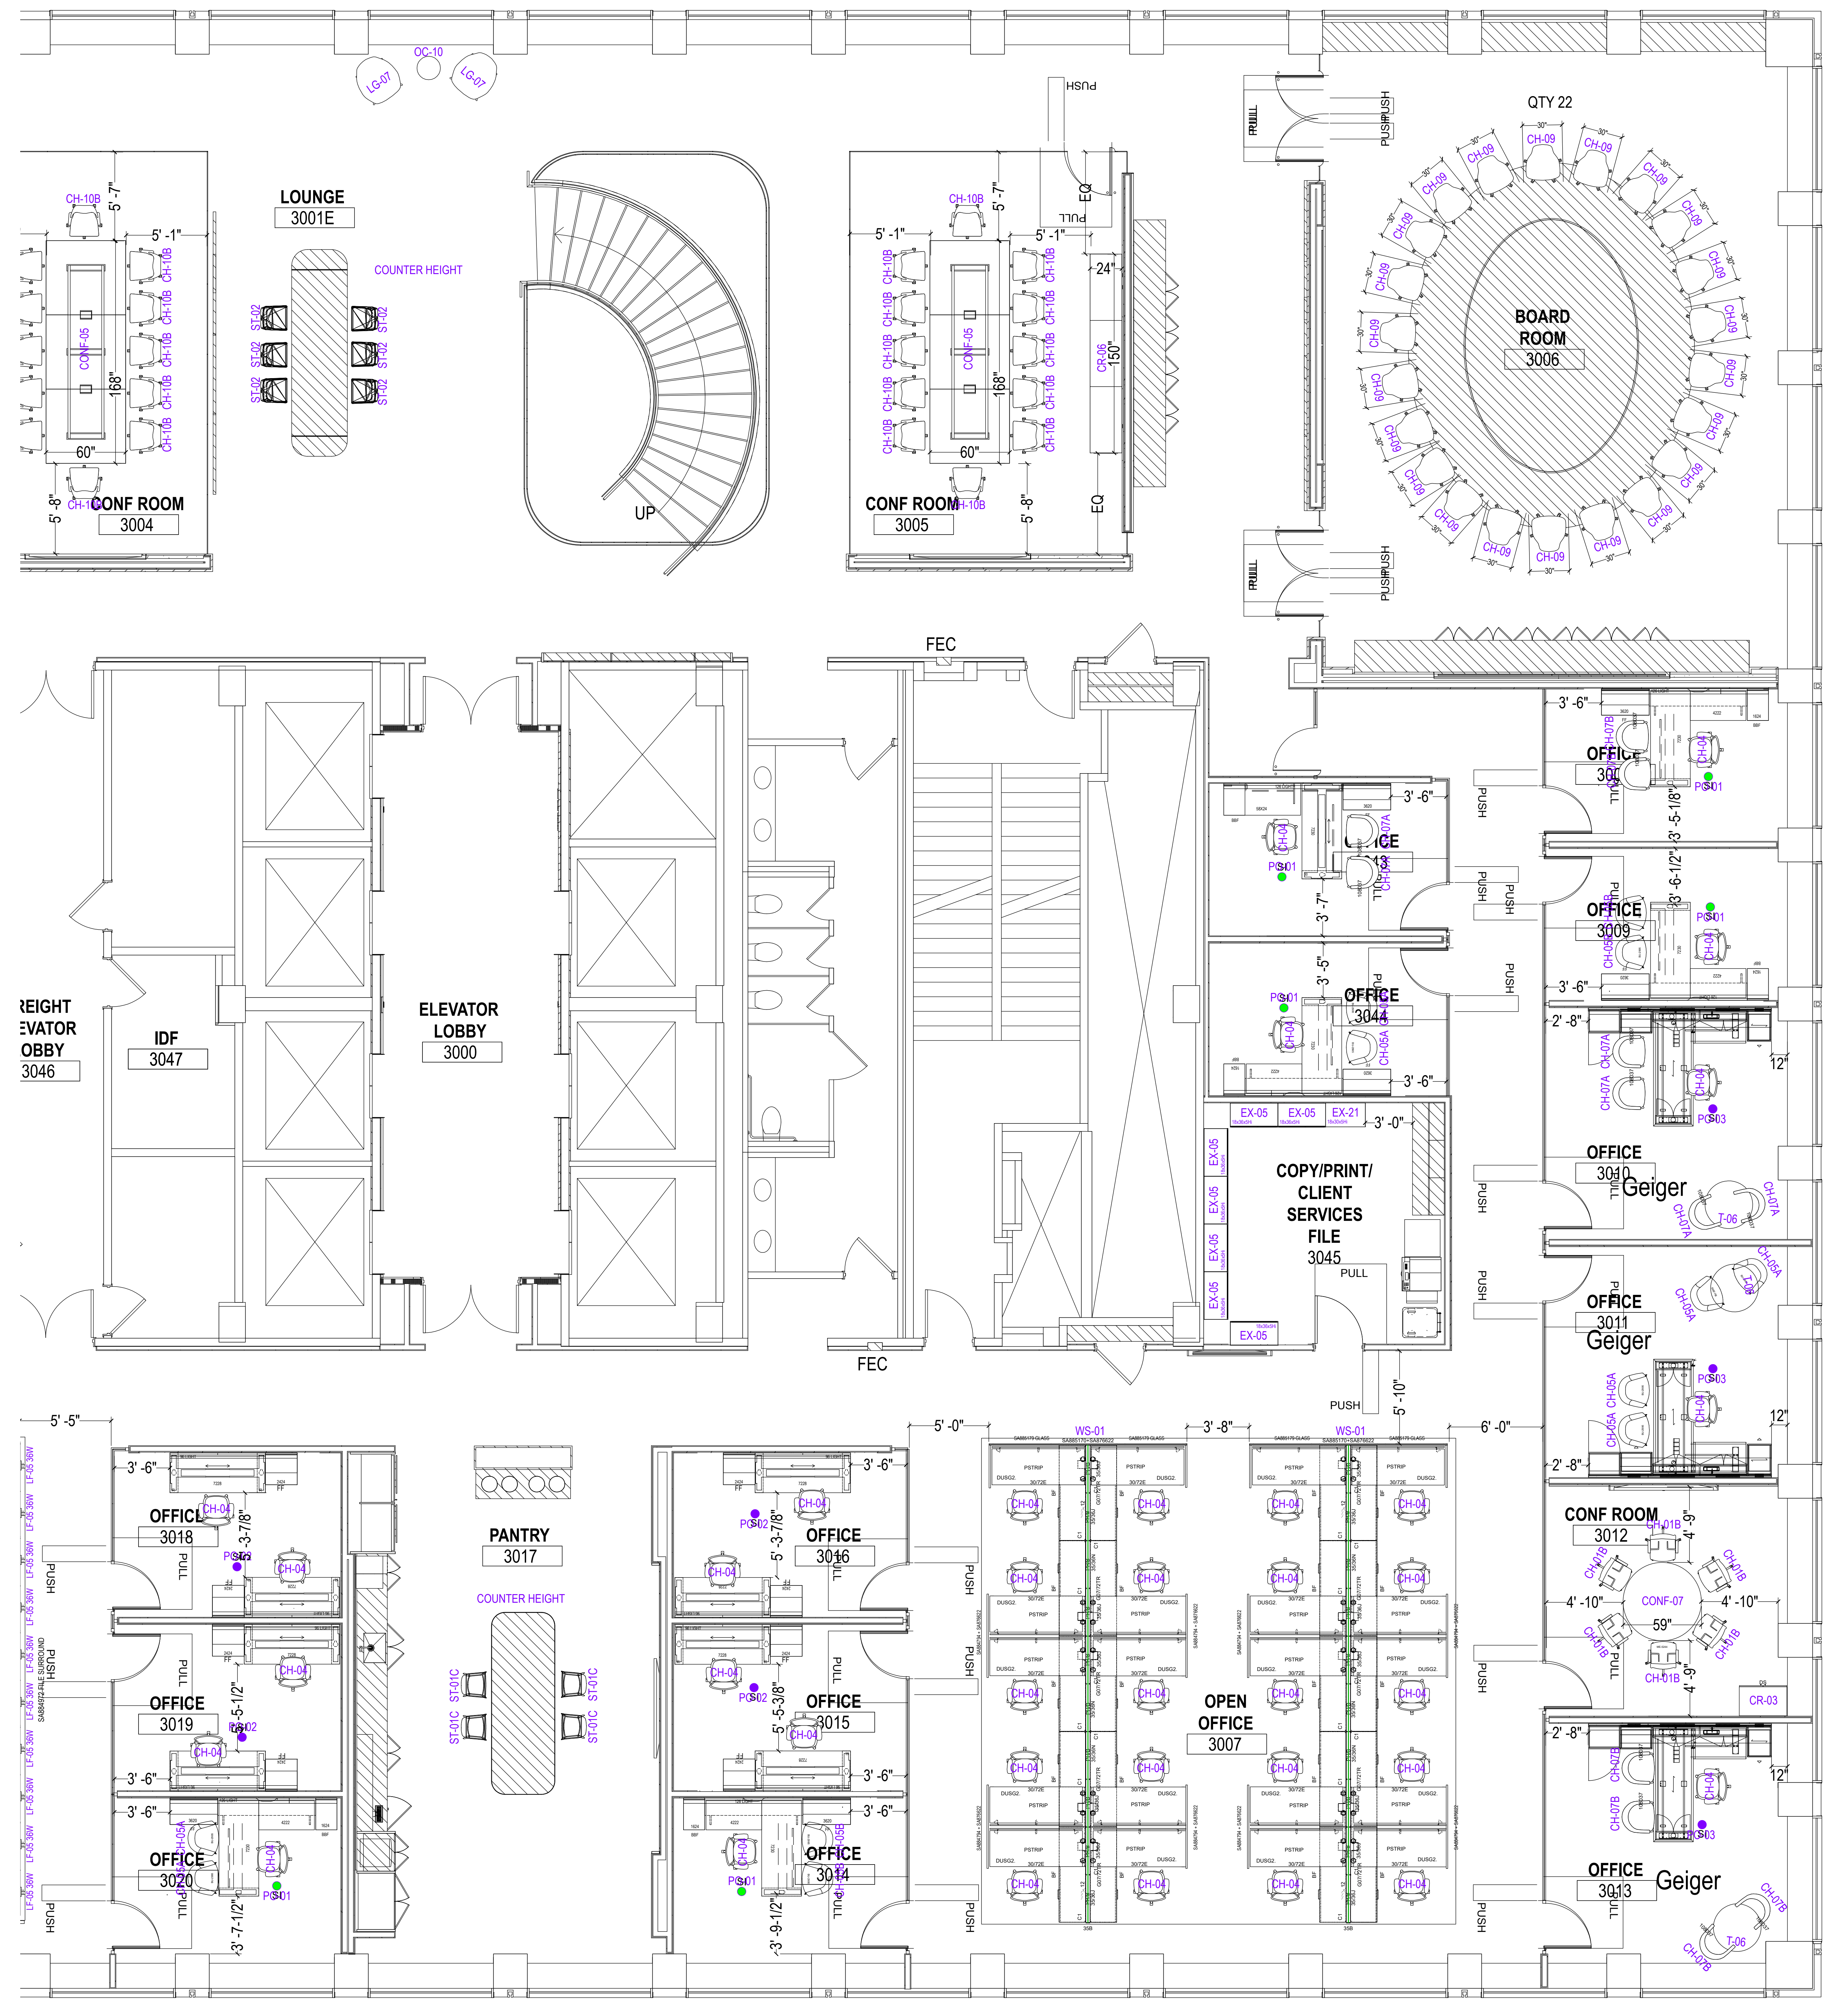

PLAN VIEW