




Calabasas
Los Angeles
Orange County

www.Sheridaninc.com
877.874.2012

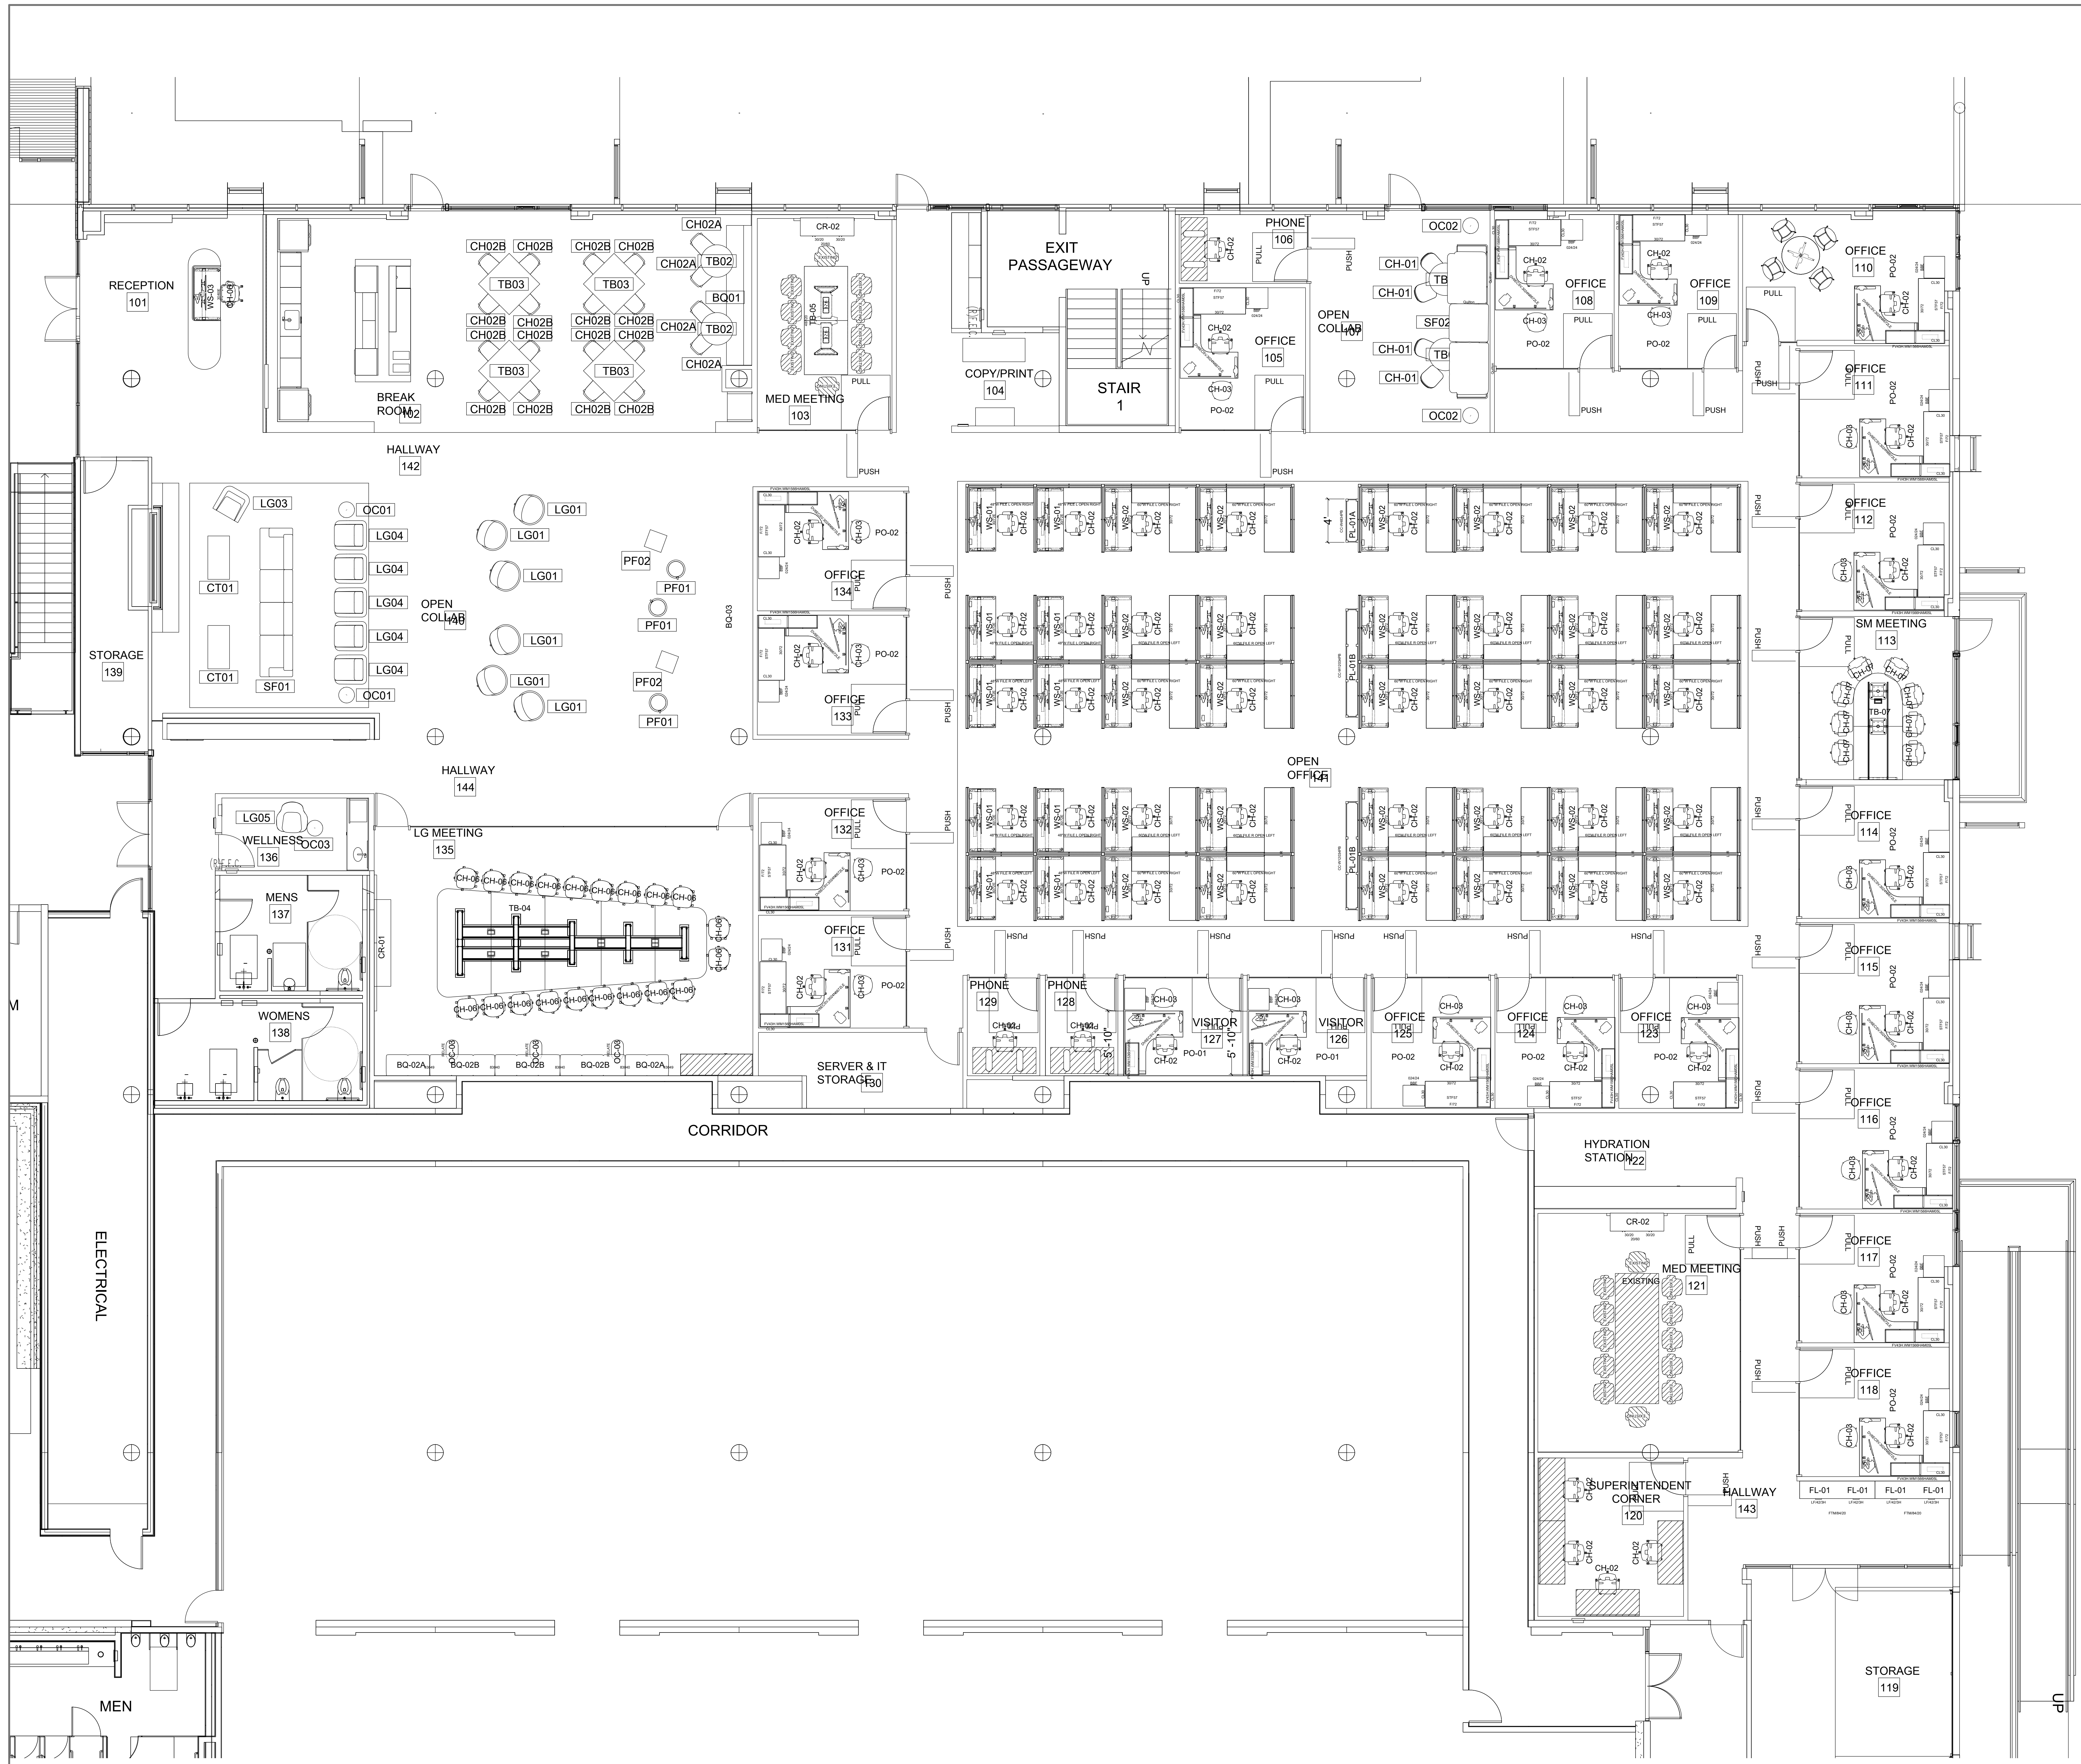

PLAN VIEW

revision field:	DESCRIPTION	DATE
V01		4

drawing title:	COMPONENT PLAN
date:	01.31.2
drawn by:	CG/CS/SF
checked by:	MK
approved by:	
signature:	
date signed:	

client: **HITT**

location: **2150 Park Place
Suite 100
El Segundo, CA 90245**

Sheet 1/1