




Calabasas
Los Angeles
Orange County

www.Sheridaninc.com
877.874.2012

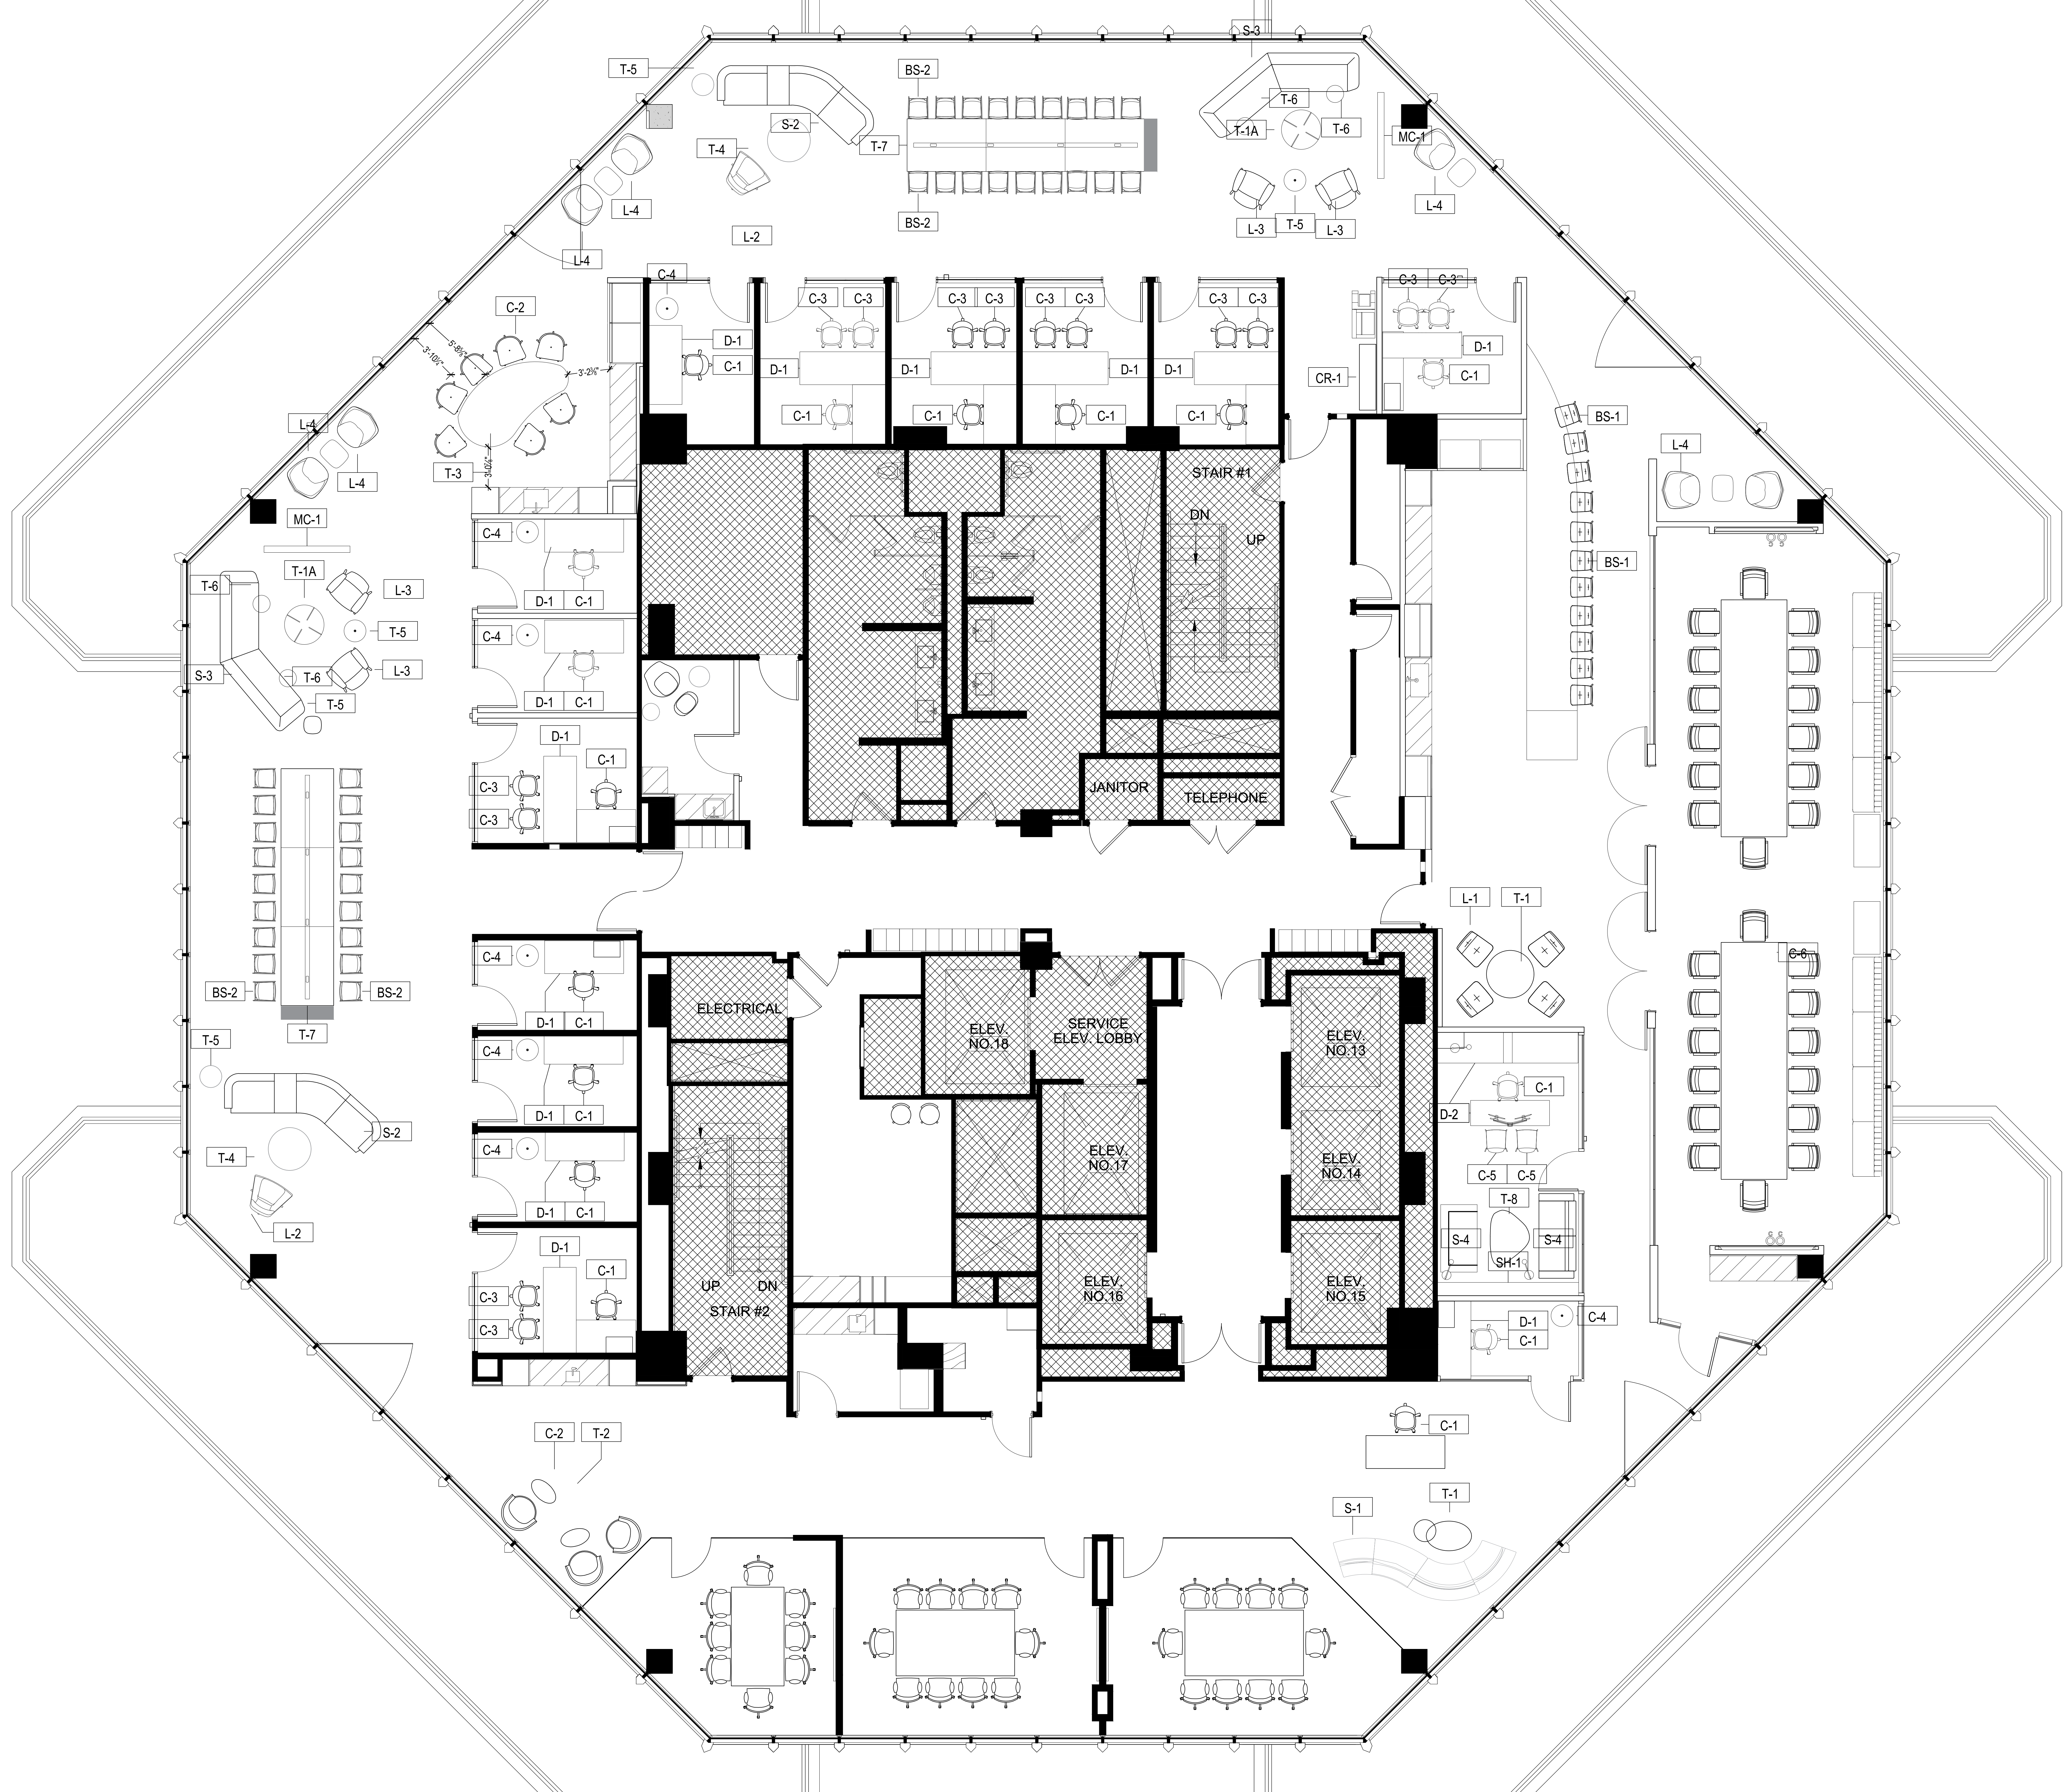

DESCRIPTION DATE

Title: **INSTALL DRAWINGS**

Revision: _____ Approved by: _____
Designer: **CM** Signature: _____
Acct. Manager: **NP** Date: **7/16/2023**

Client: **RALPH M PARSONS FOUNDATION**

Location: **LOS ANGELES**
Sheet 1/1

PLAN VIEW

THE GRAPHIC MATERIAL AND DESIGN CONCEPTS ON THIS PAGE REMAIN AT ALL TIMES PROPERTY OF THE SHERIDAN GROUP; REPRODUCTION OF THE MATERIAL AND DESIGN CONTAINED HEREIN IS PROHIBITED WITHOUT WRITTEN CONSENT OF THE SHERIDAN GROUP.