



Client:

Location:

SPOTIFY

555 Mateo St
Los Angeles, CA 90013
BLDG 2 - PHASE 1

Drawing Title: **1ST FLOOR - FURN.**

Date Created: 10/28/2019
Revision: 03/13/2020
Drawn By: CKR
Checked By: NTS
Project Manager: NTS

Revision


Date

01/15/2020
03/13/2020



TheSheridanGroup

2045 Pontius Ave
Los Angeles
CA 90025
5107 Douglas Fir Rd
Suite 110
Calabasas
CA 91302

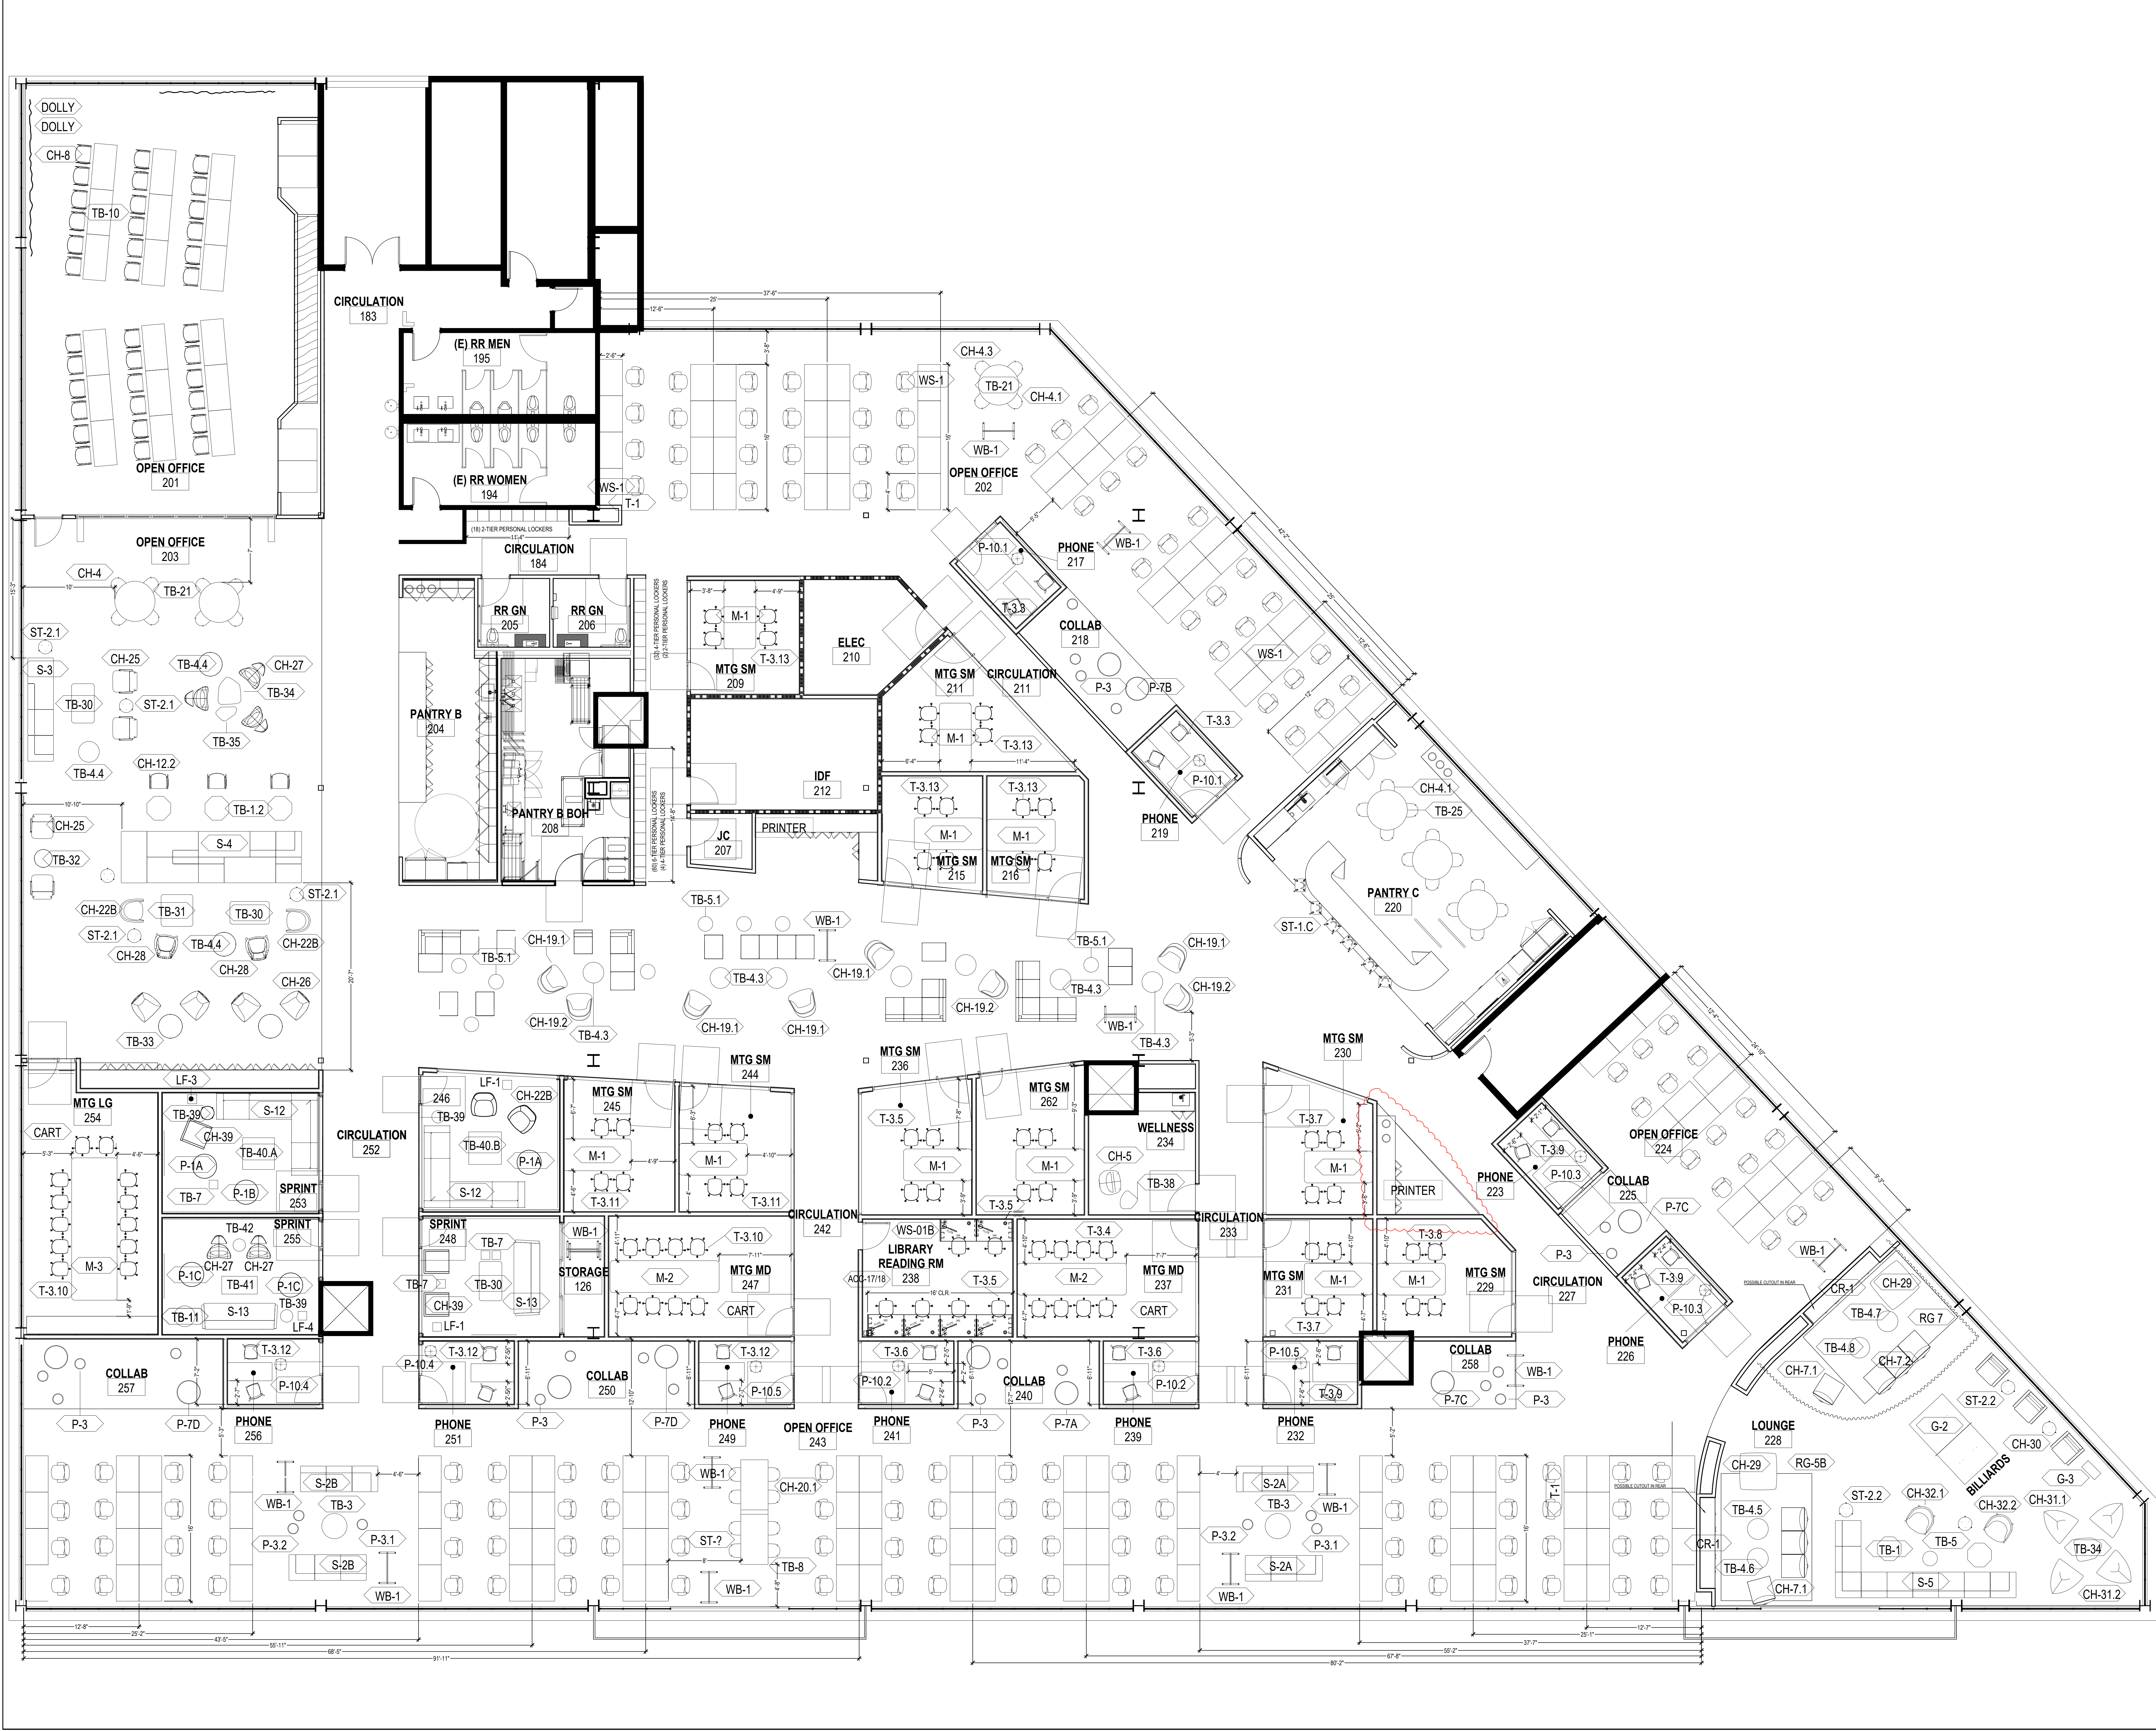

Client:

Location:

SPOTIFY

555 Mateo St
Los Angeles, CA 90013
BLDG 2 - PHASE 1

Drawing Title: **2ND FLOOR - FURN.**

Date Created: 10/28/2019
Revision: 03/13/2020
Drawn By: CKR
Checked By: NTS
Project Manager: NTS


Revision

Date


01/15/2020
03/13/2020

TSG. TheSheridanGroup


2045 Pontius Ave
Los Angeles
CA 90025
5107 Douglas Fir Rd
Calabasas
CA 91302

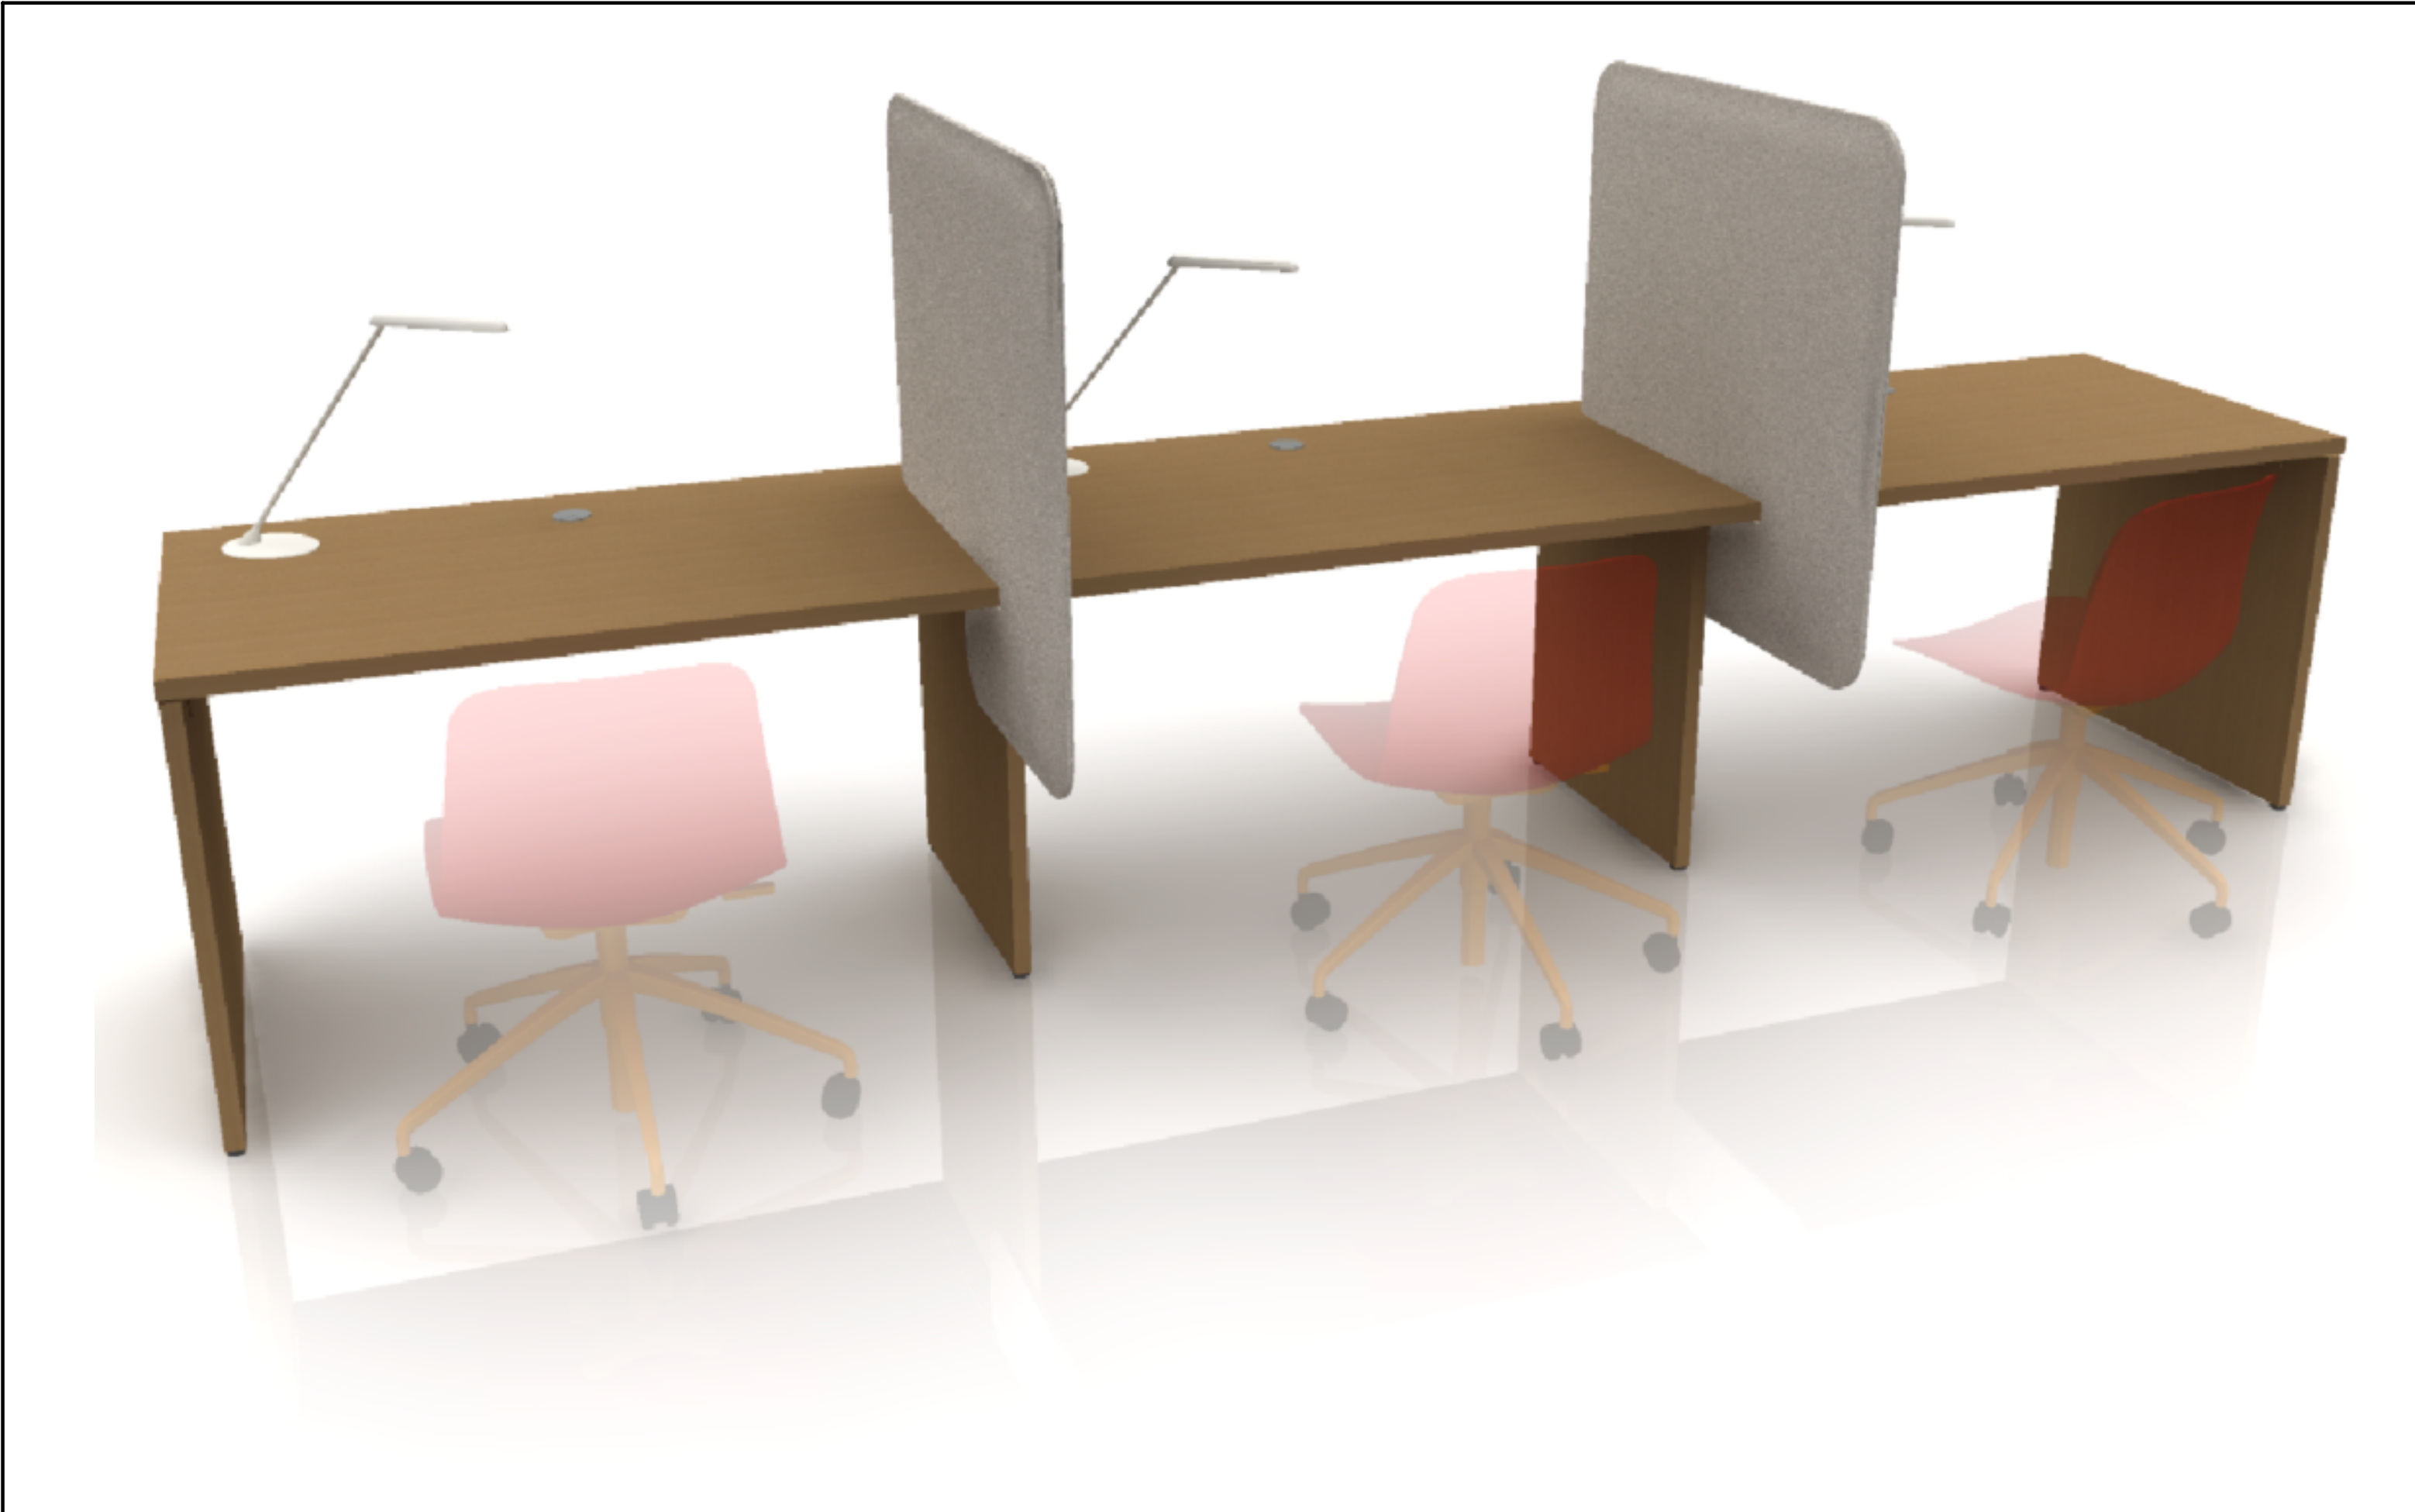


1ST FLOOR - QUIET ROOM 129 - 3D

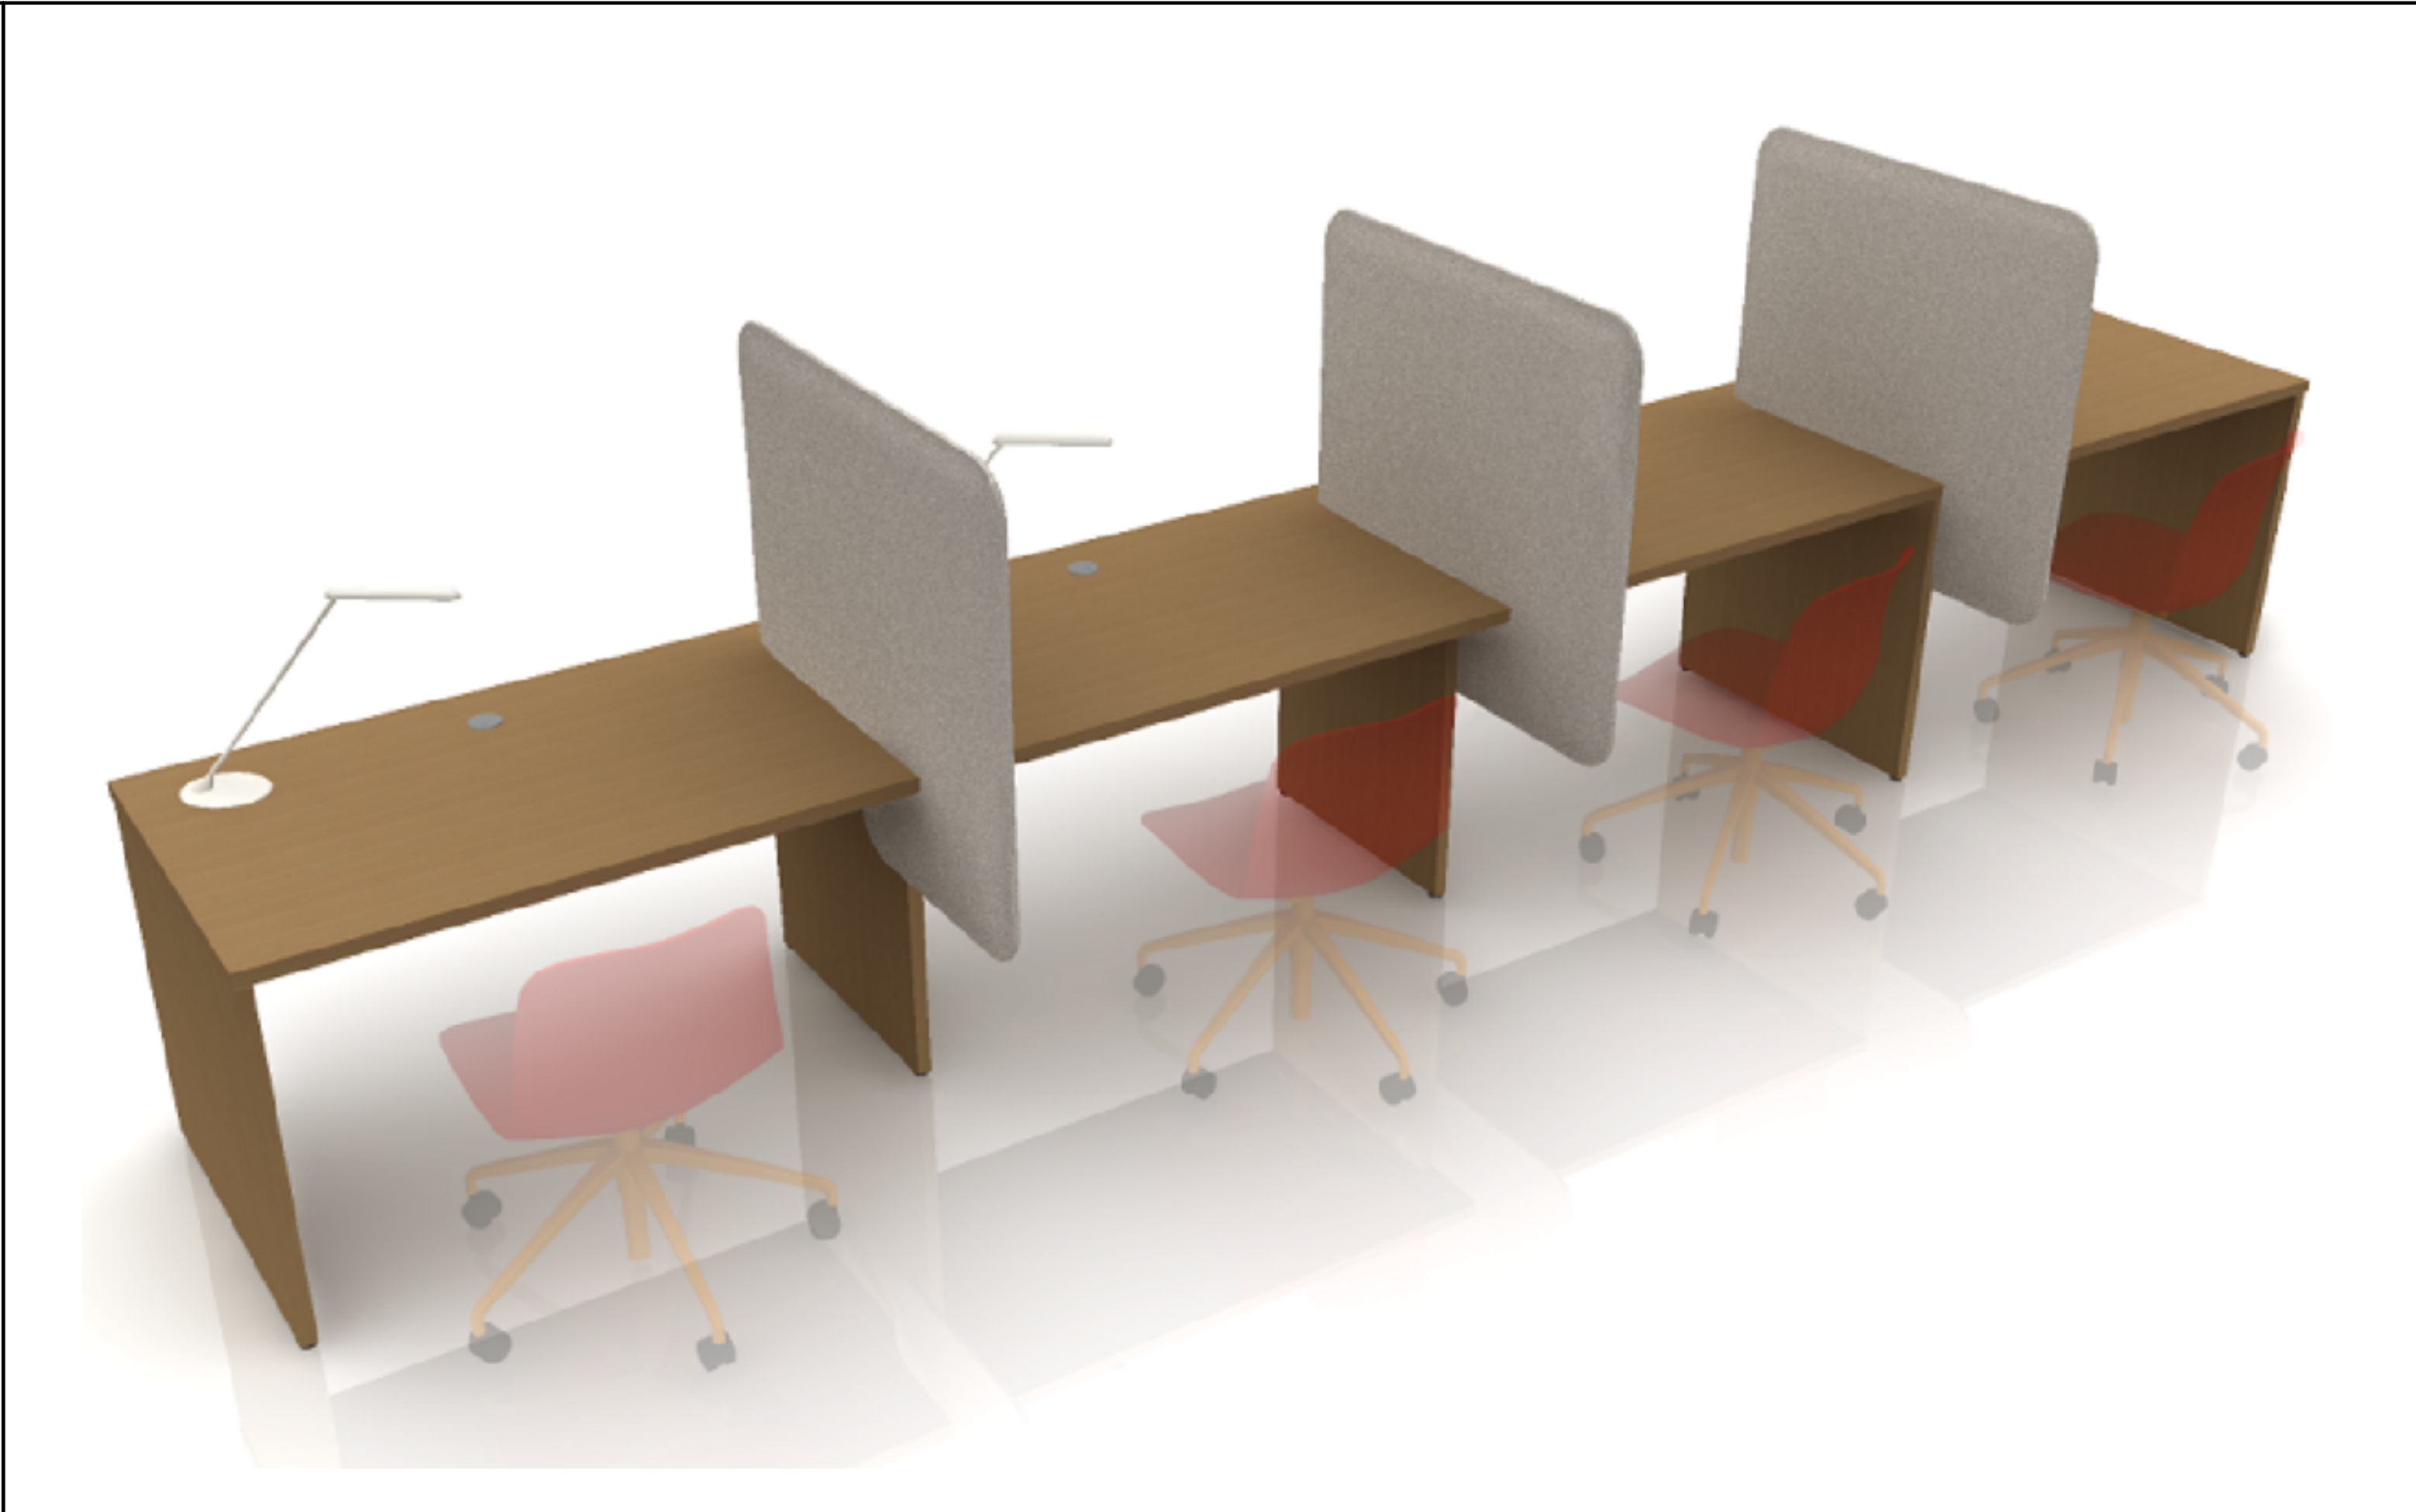

2ND FLOOR - LIBRARY READING ROOM 238 - 3D

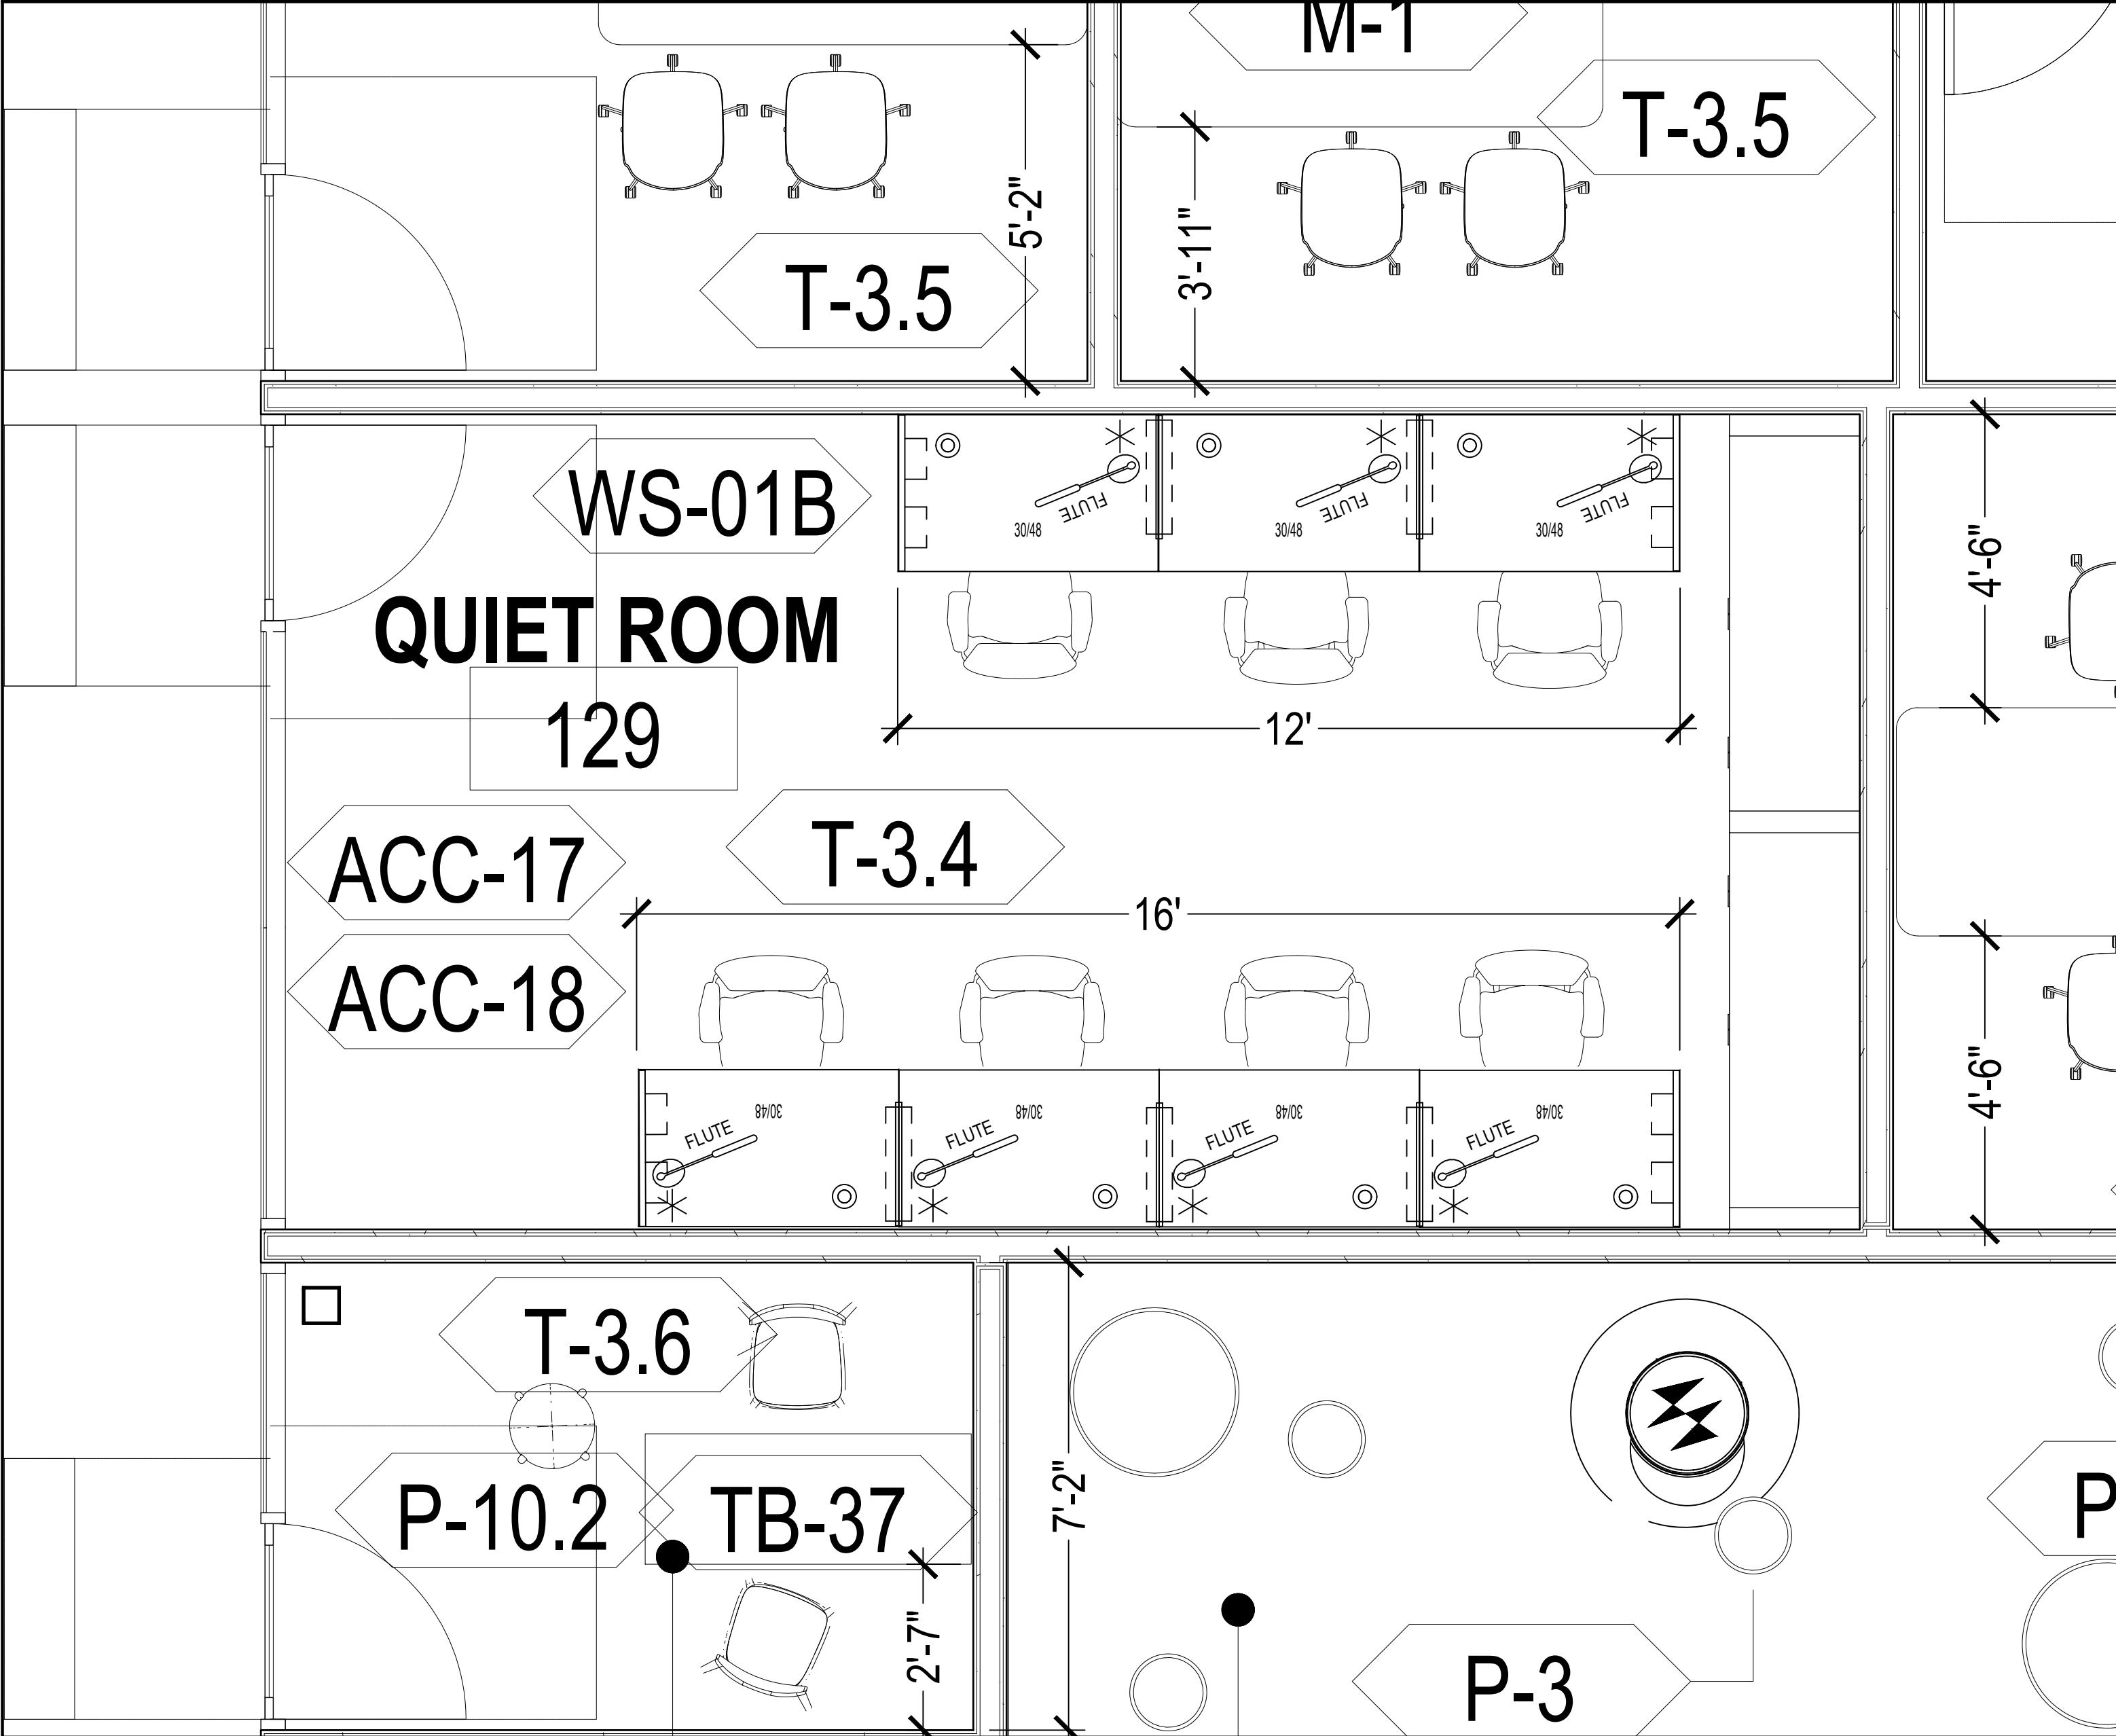

1ST FLOOR - QUIET ROOM 129

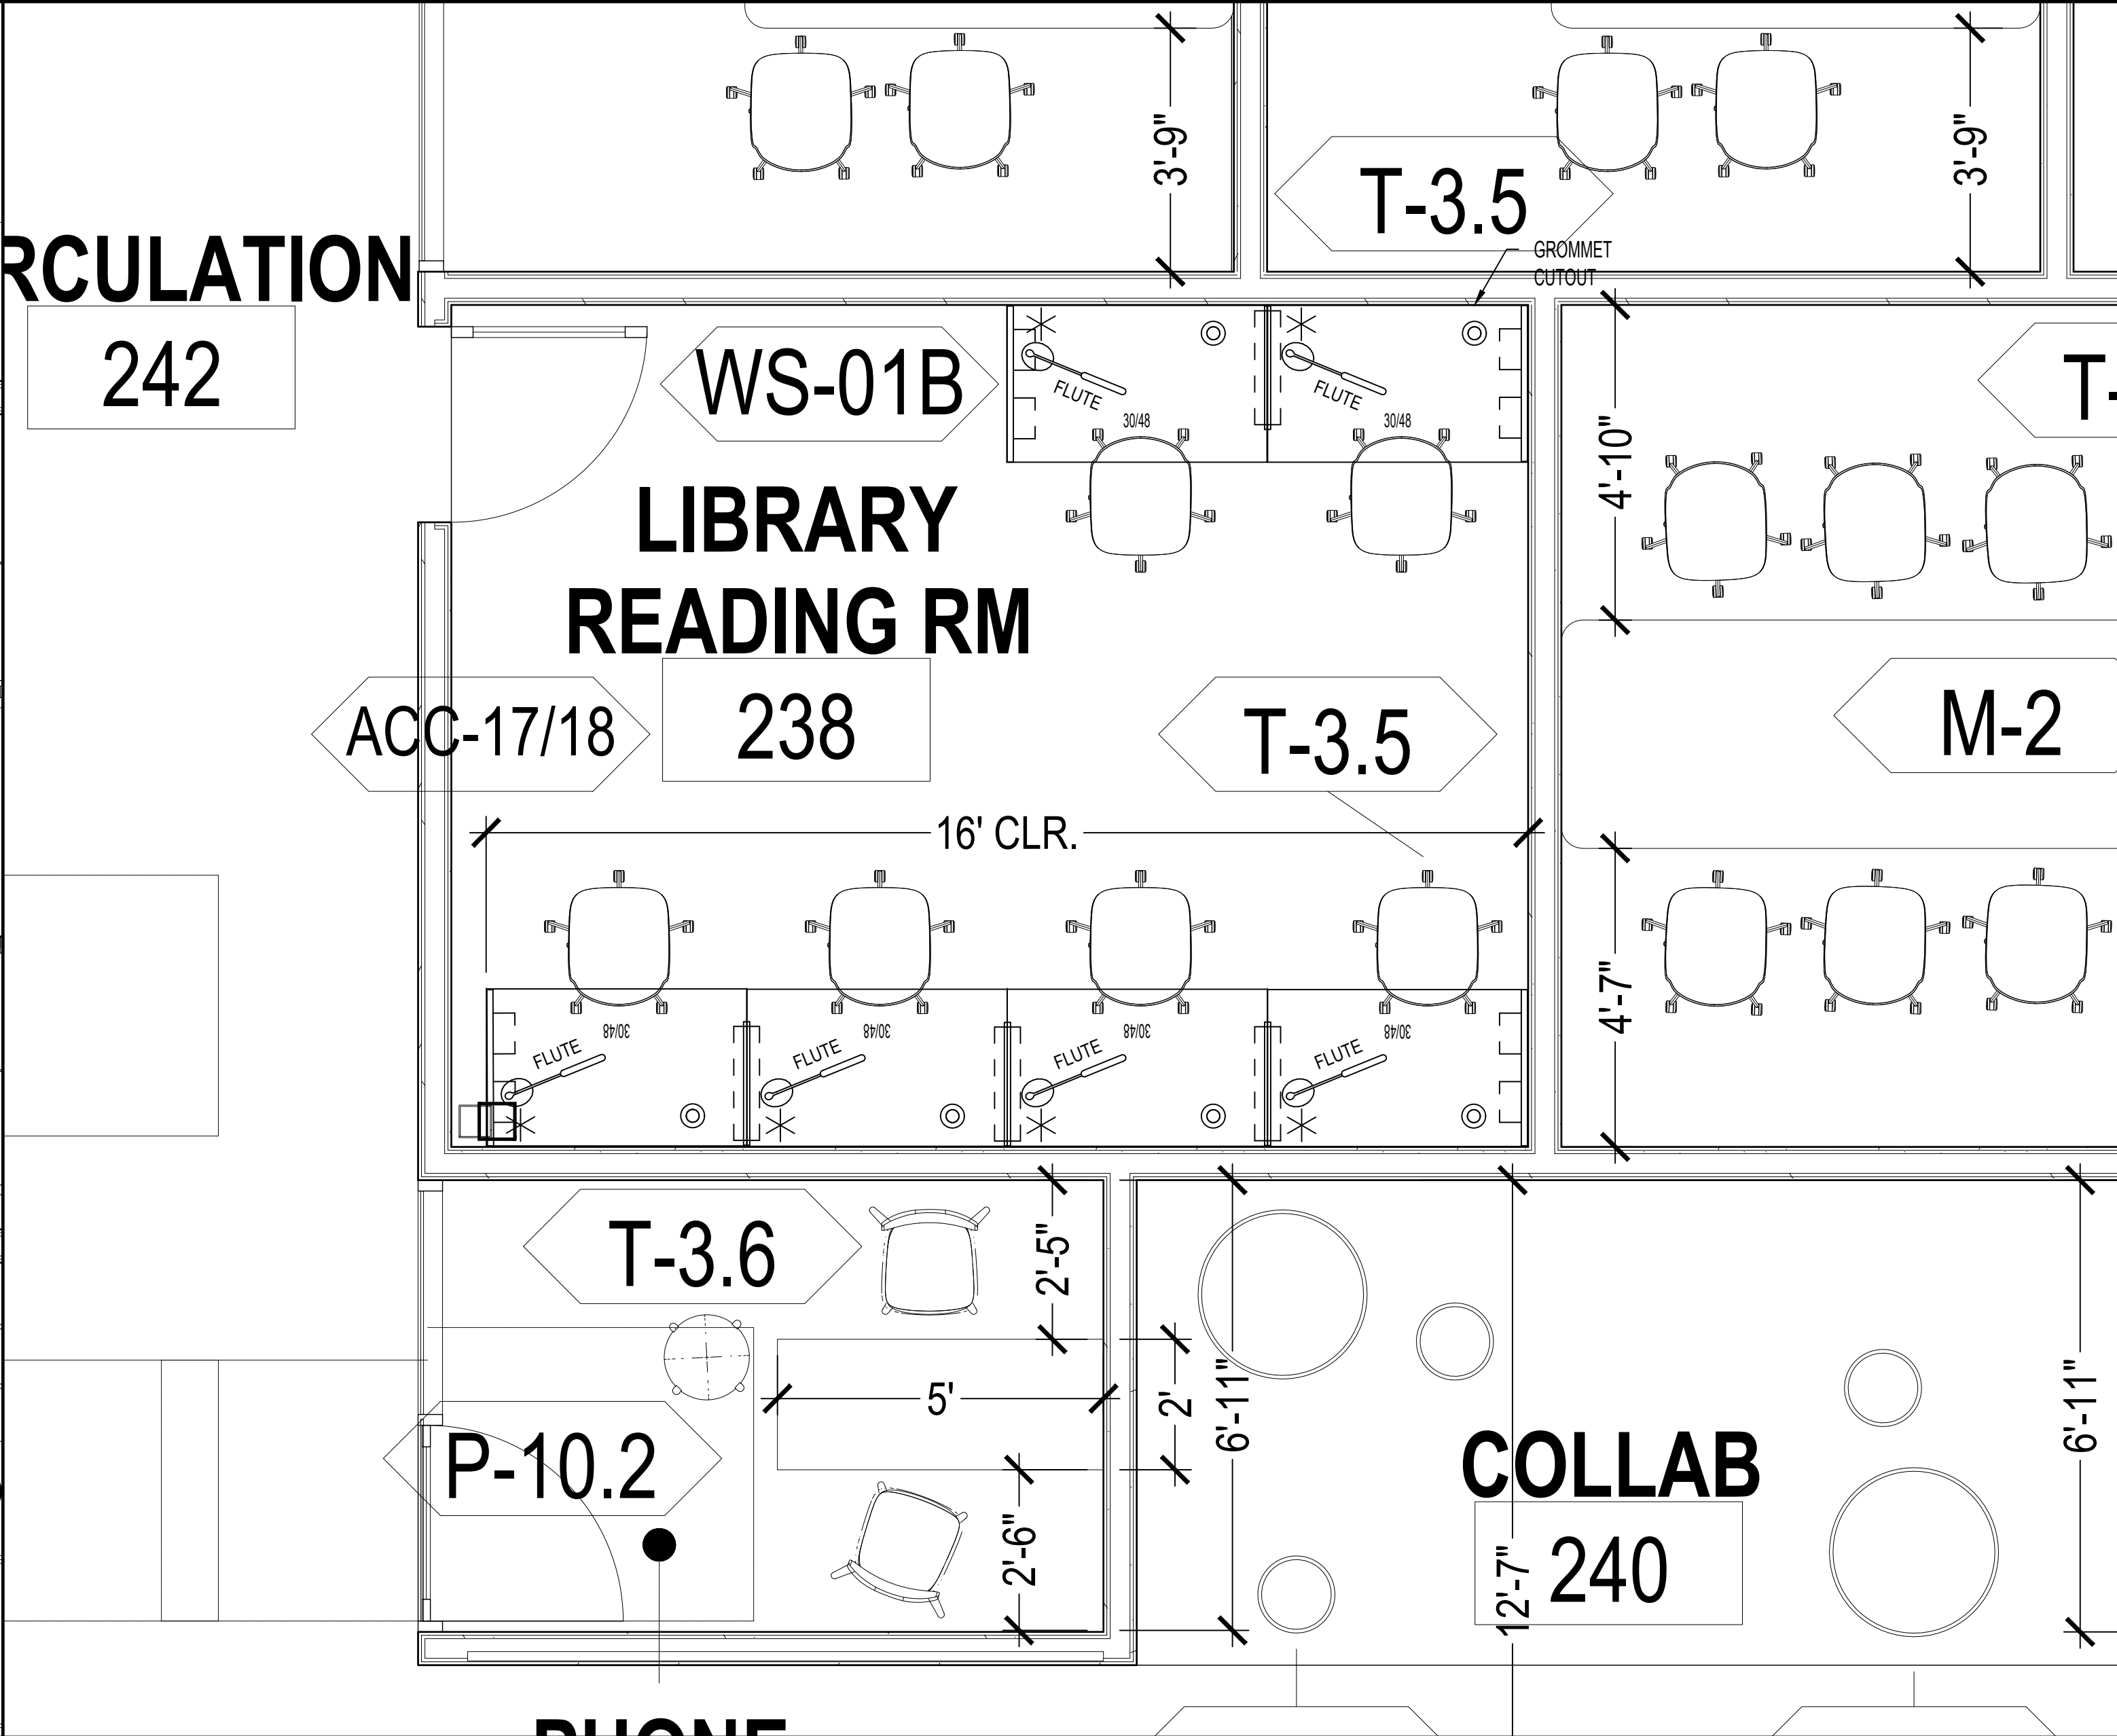

2ND FLOOR - LIBRARY READING ROOM 238