




Los Angeles
Commerce

www.Sheridaninc.com
877.874.2012

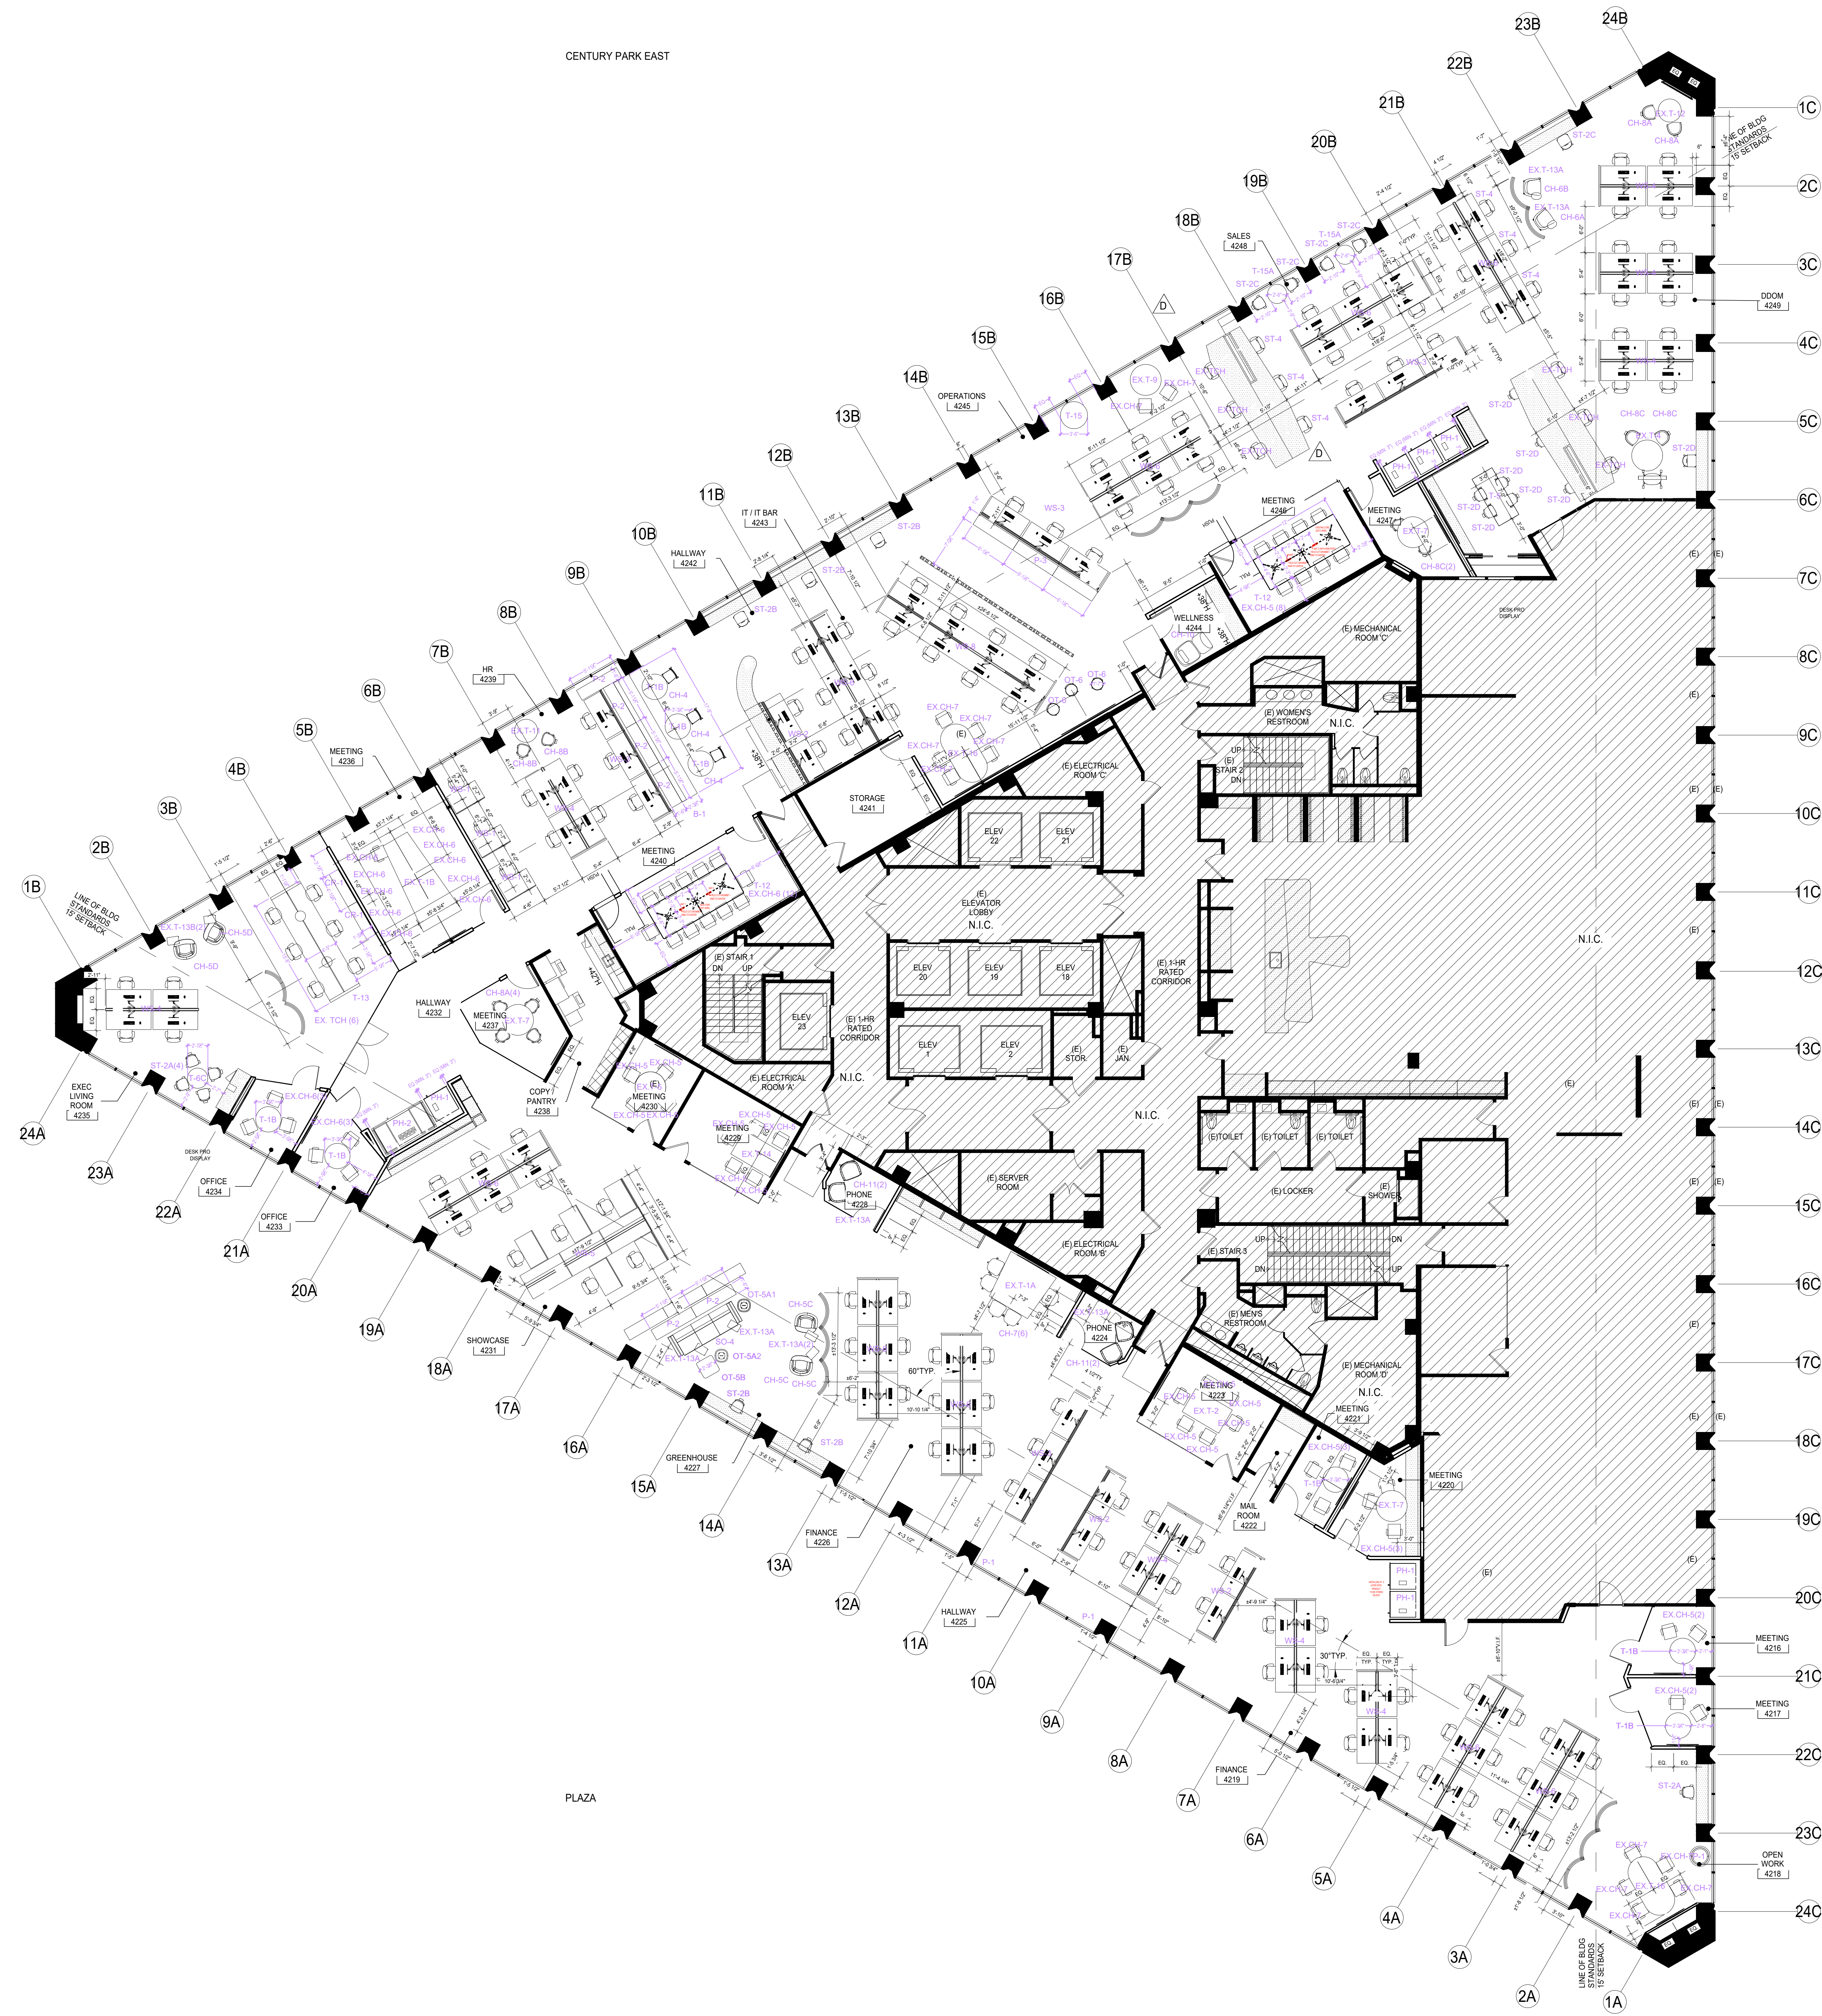

DESCRIPTION DATE

Title: **INSTALL - PHASE 1 - PART 3**

Revision: Approved by:

Designer: CC Signature:

Acct. Manager: SN Date: **5-30-24**

Client: **URW WESTFIELD**

Location: **2049 CENTURY PARK EAST
42ND FLR**

Sheet 1/1

PLAN VIEW

THE GRAPHIC MATERIAL AND DESIGN CONCEPTS ON THIS PAGE REMAIN AT ALL TIMES PROPERTY OF THE SHERIDAN GROUP. REPRODUCTION OF THE MATERIAL AND DESIGN CONTAINED HEREIN IS PROHIBITED WITHOUT WRITTEN CONSENT OF THE SHERIDAN GROUP.